
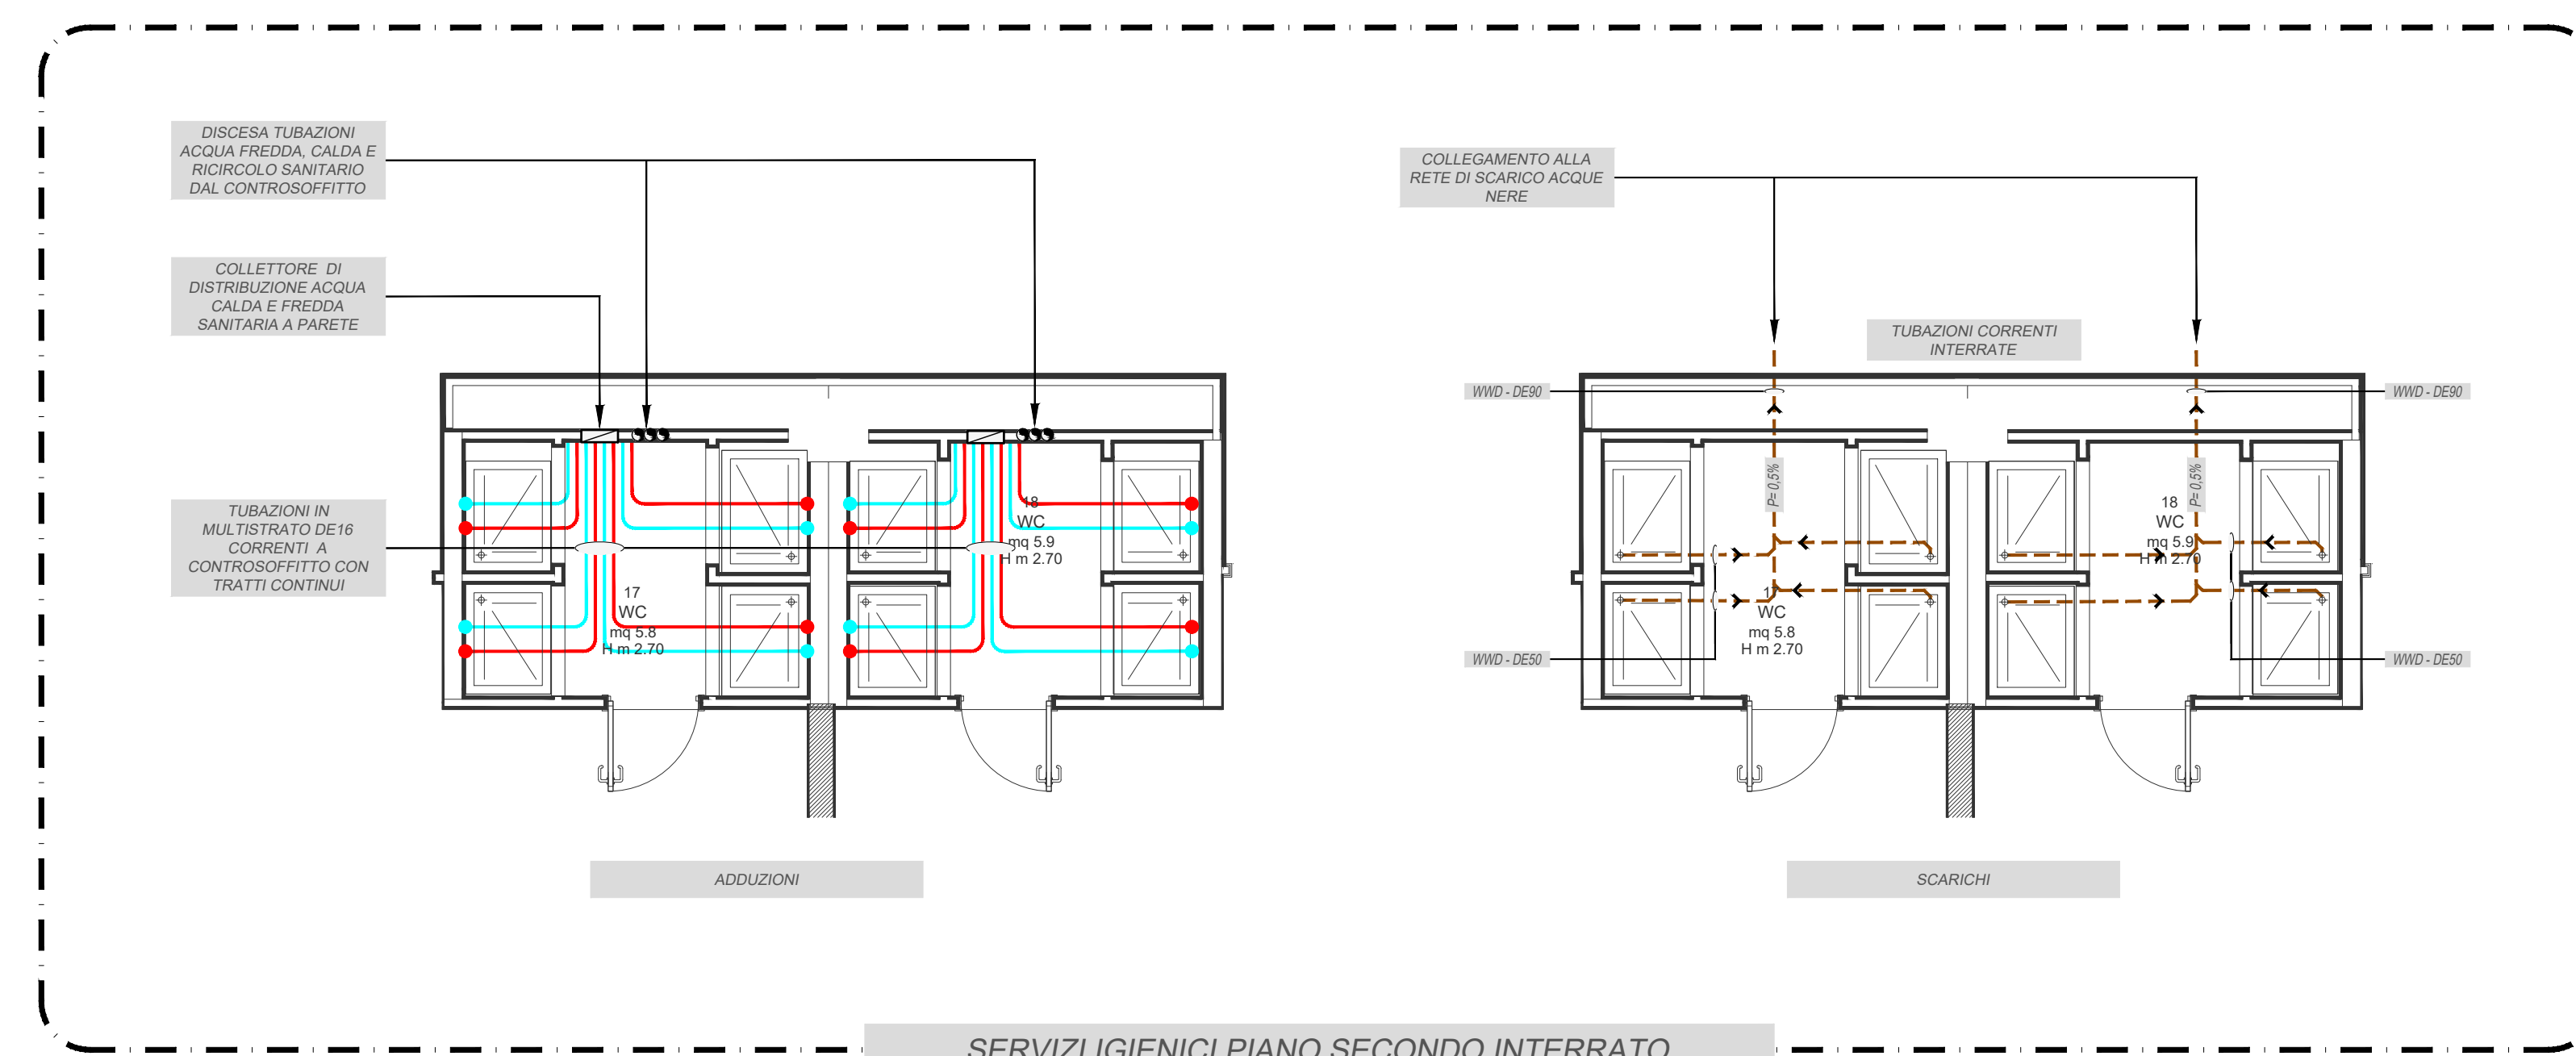
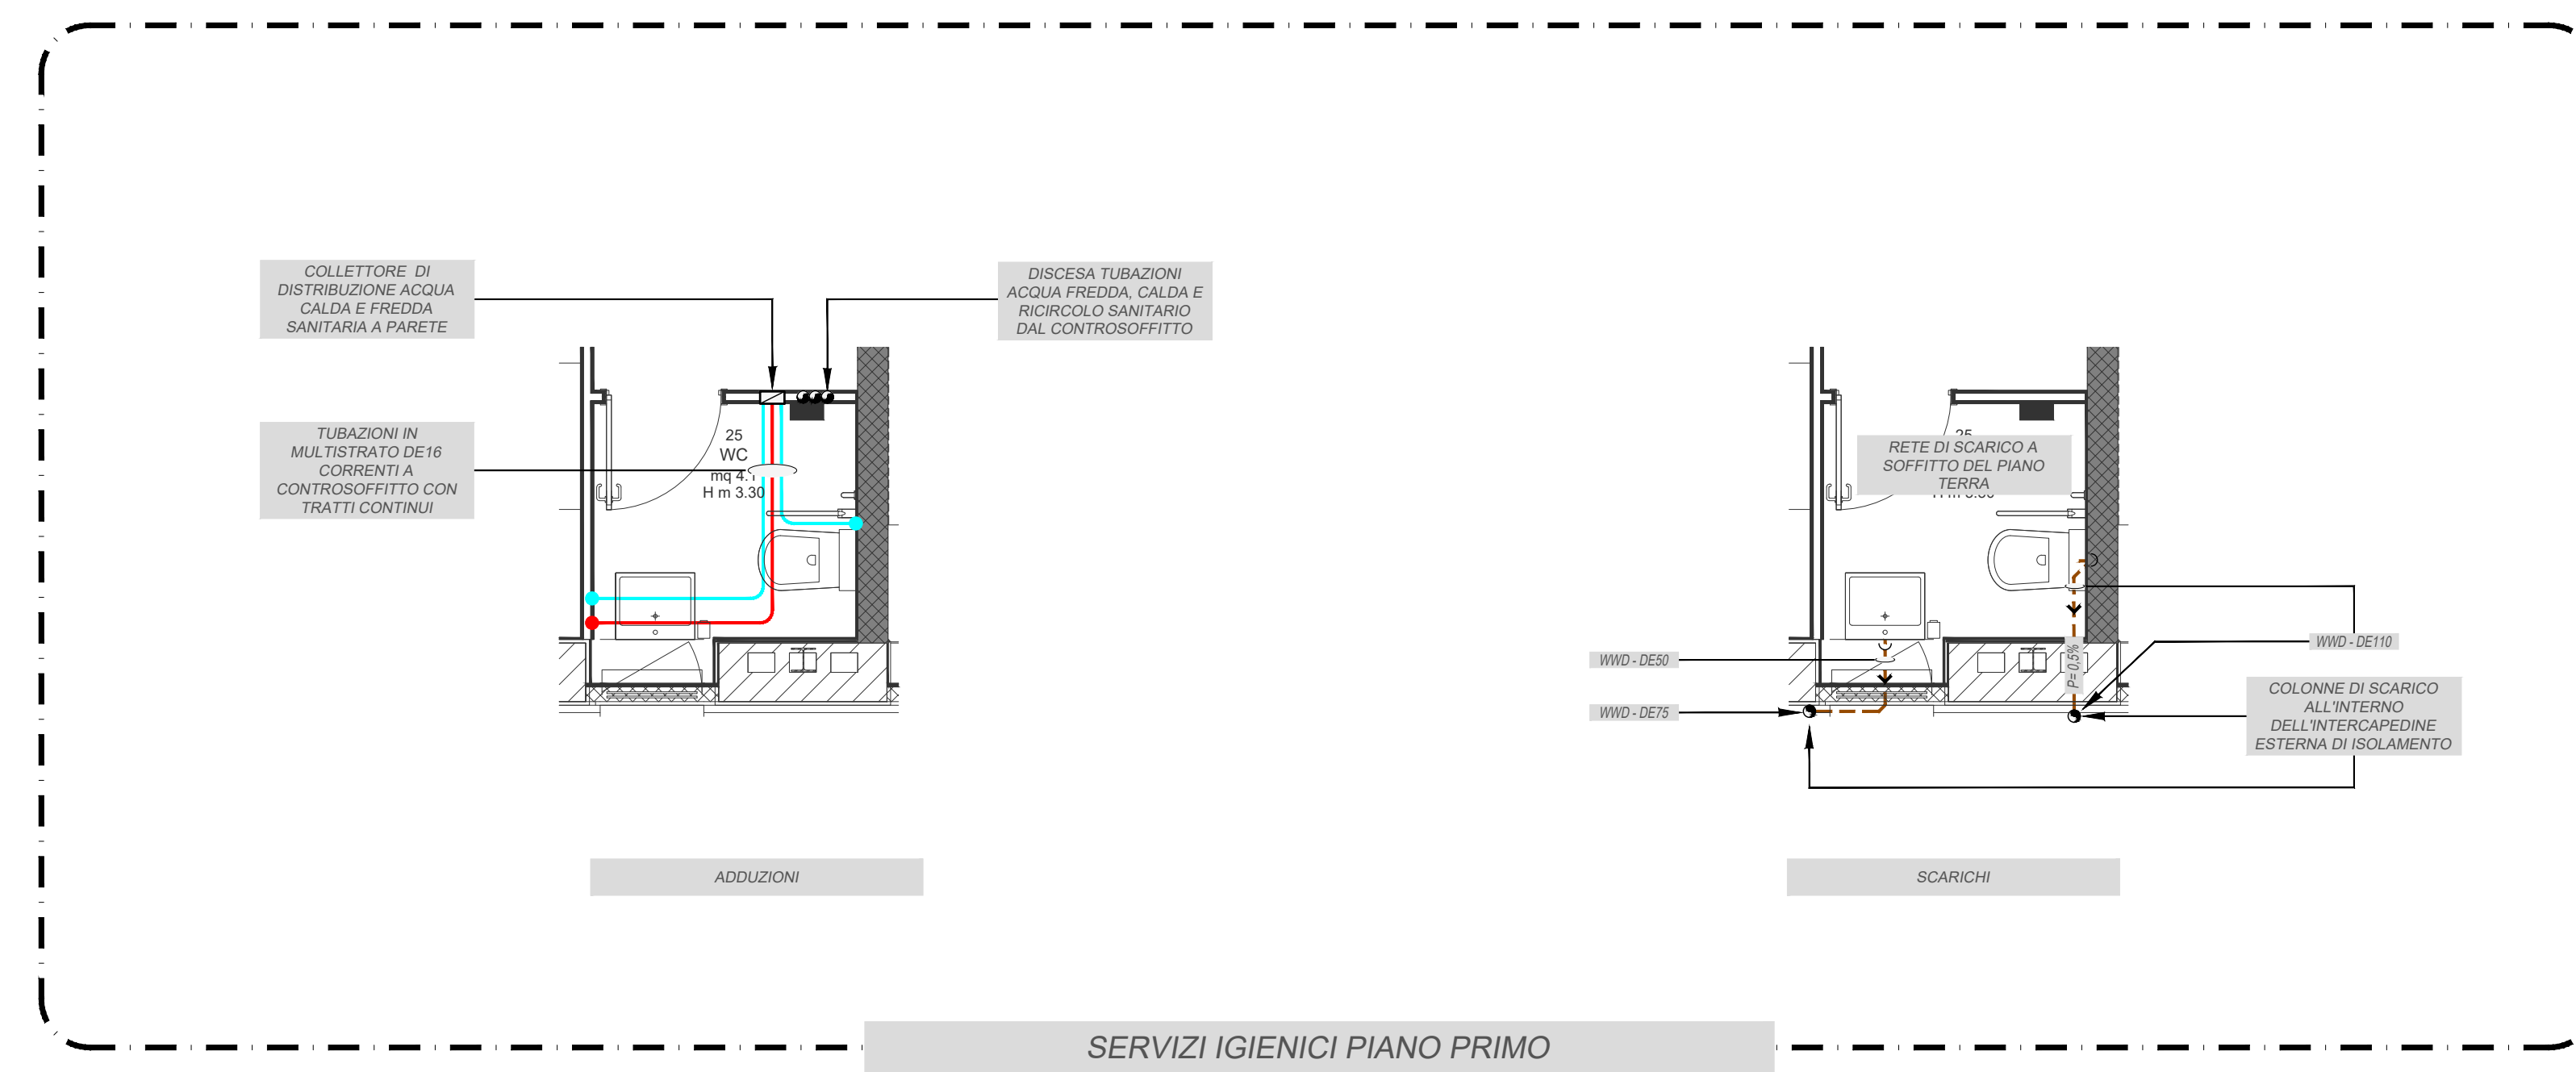
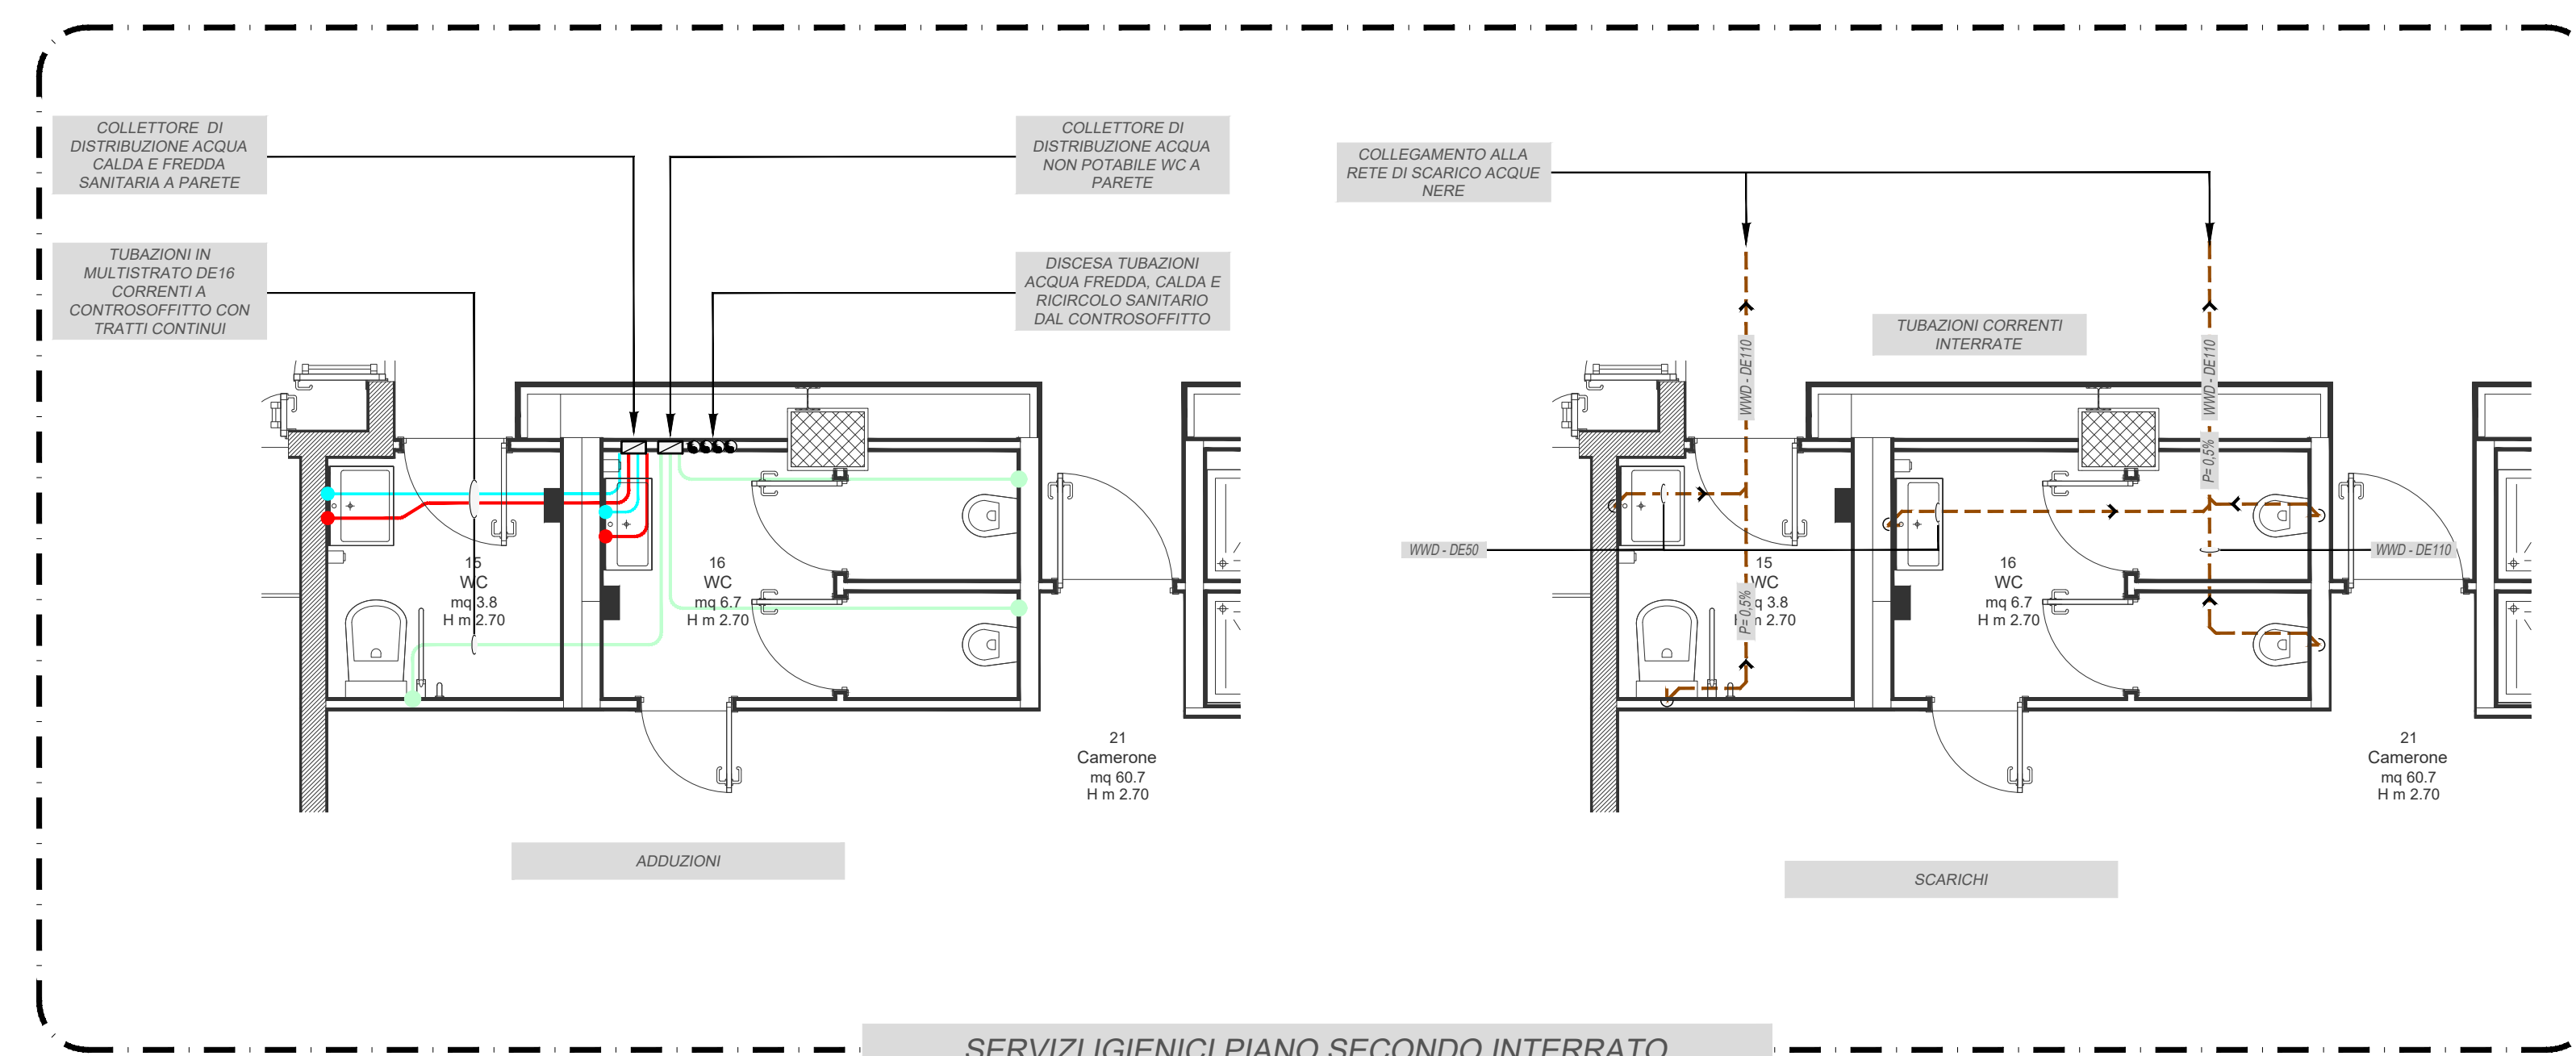
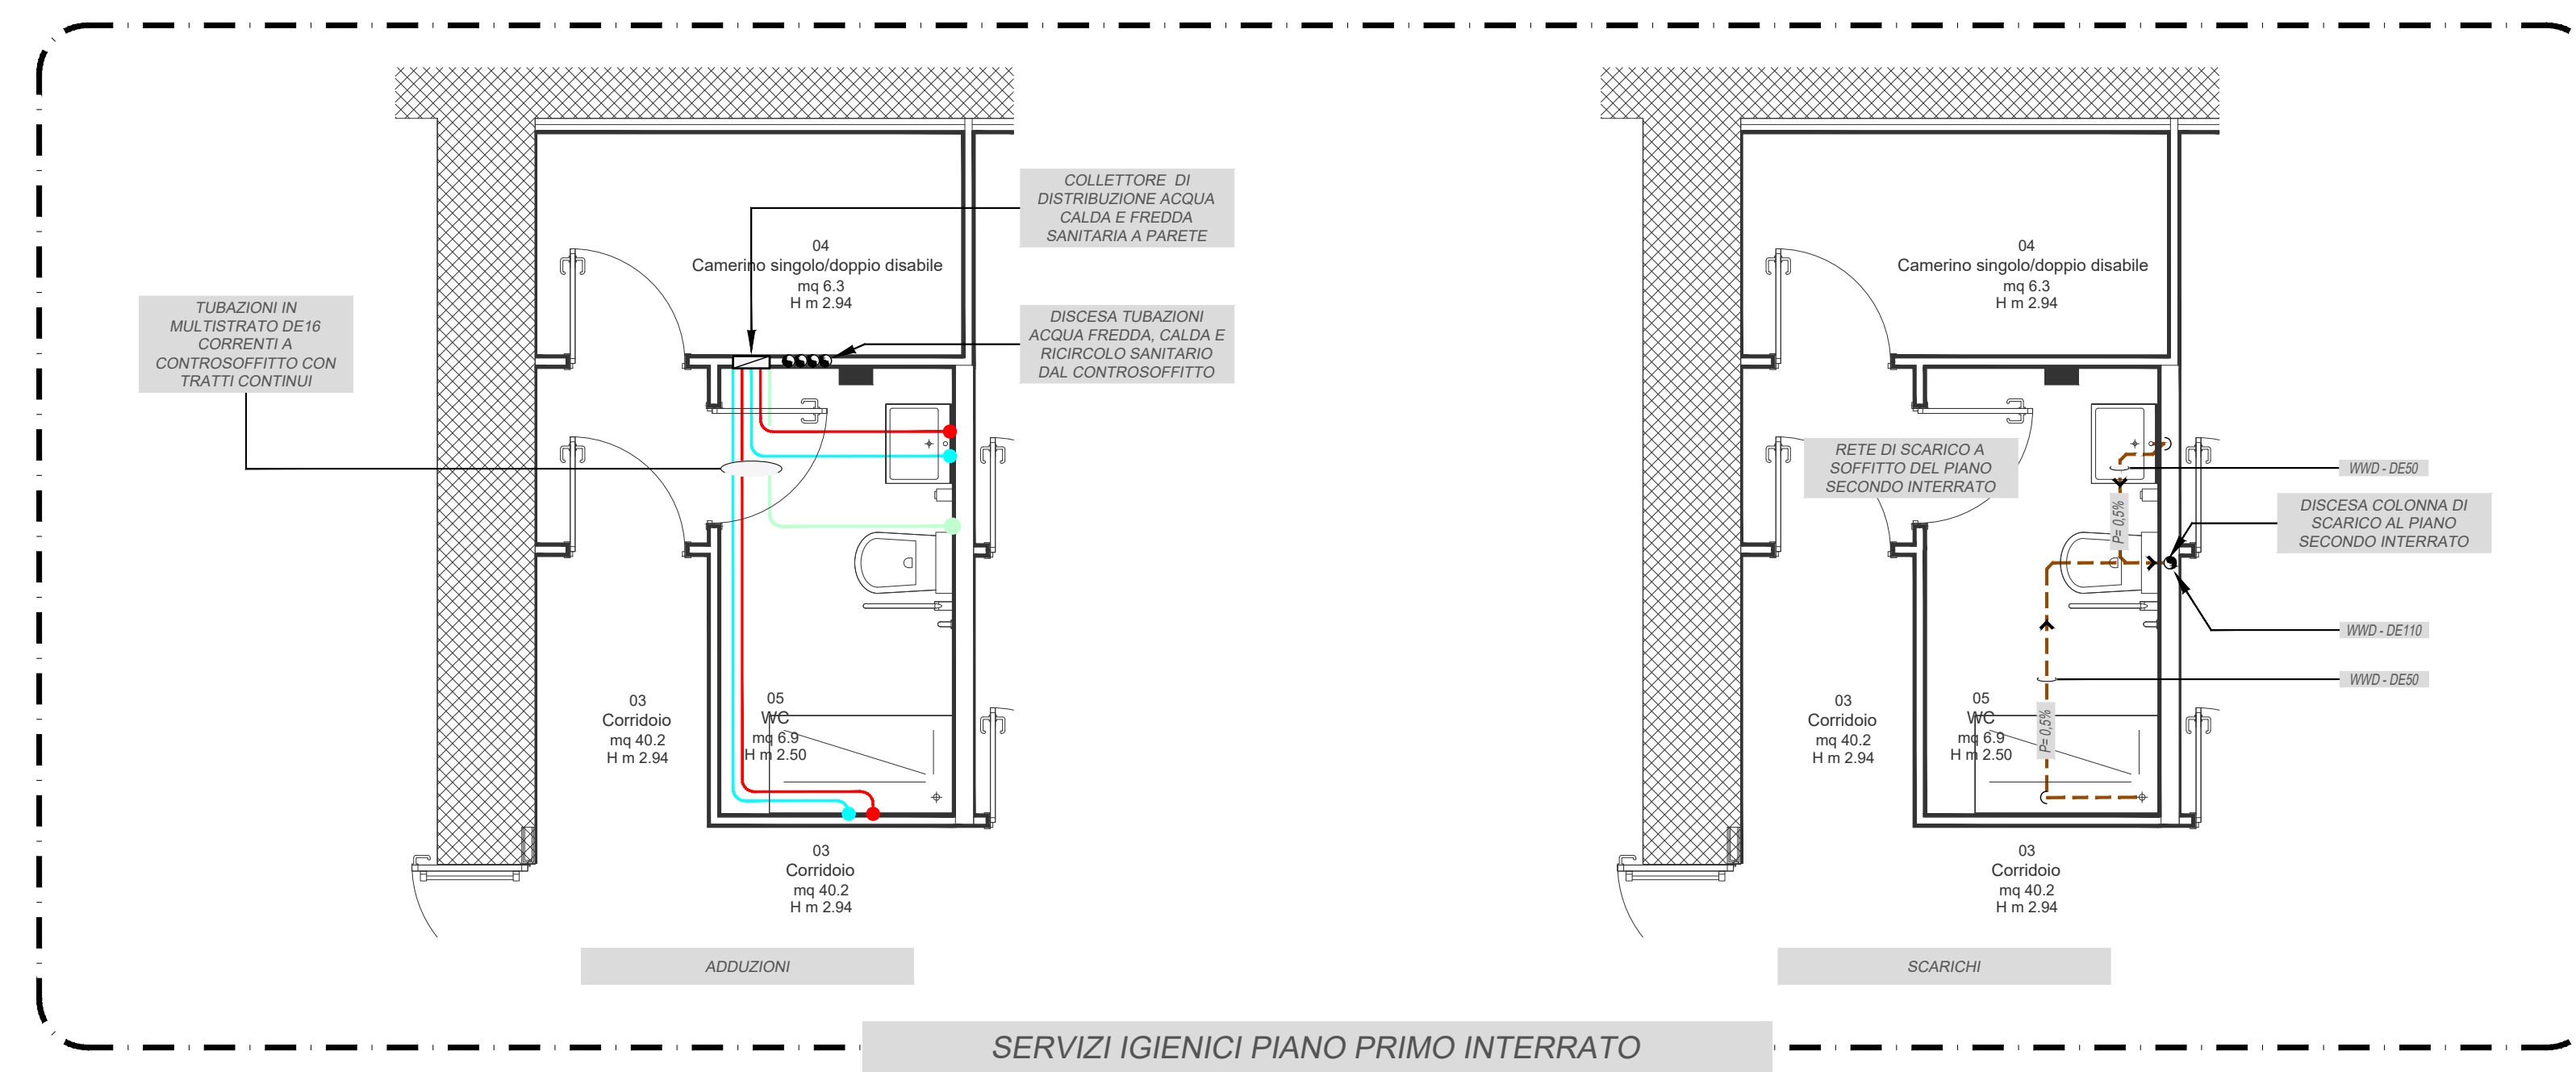
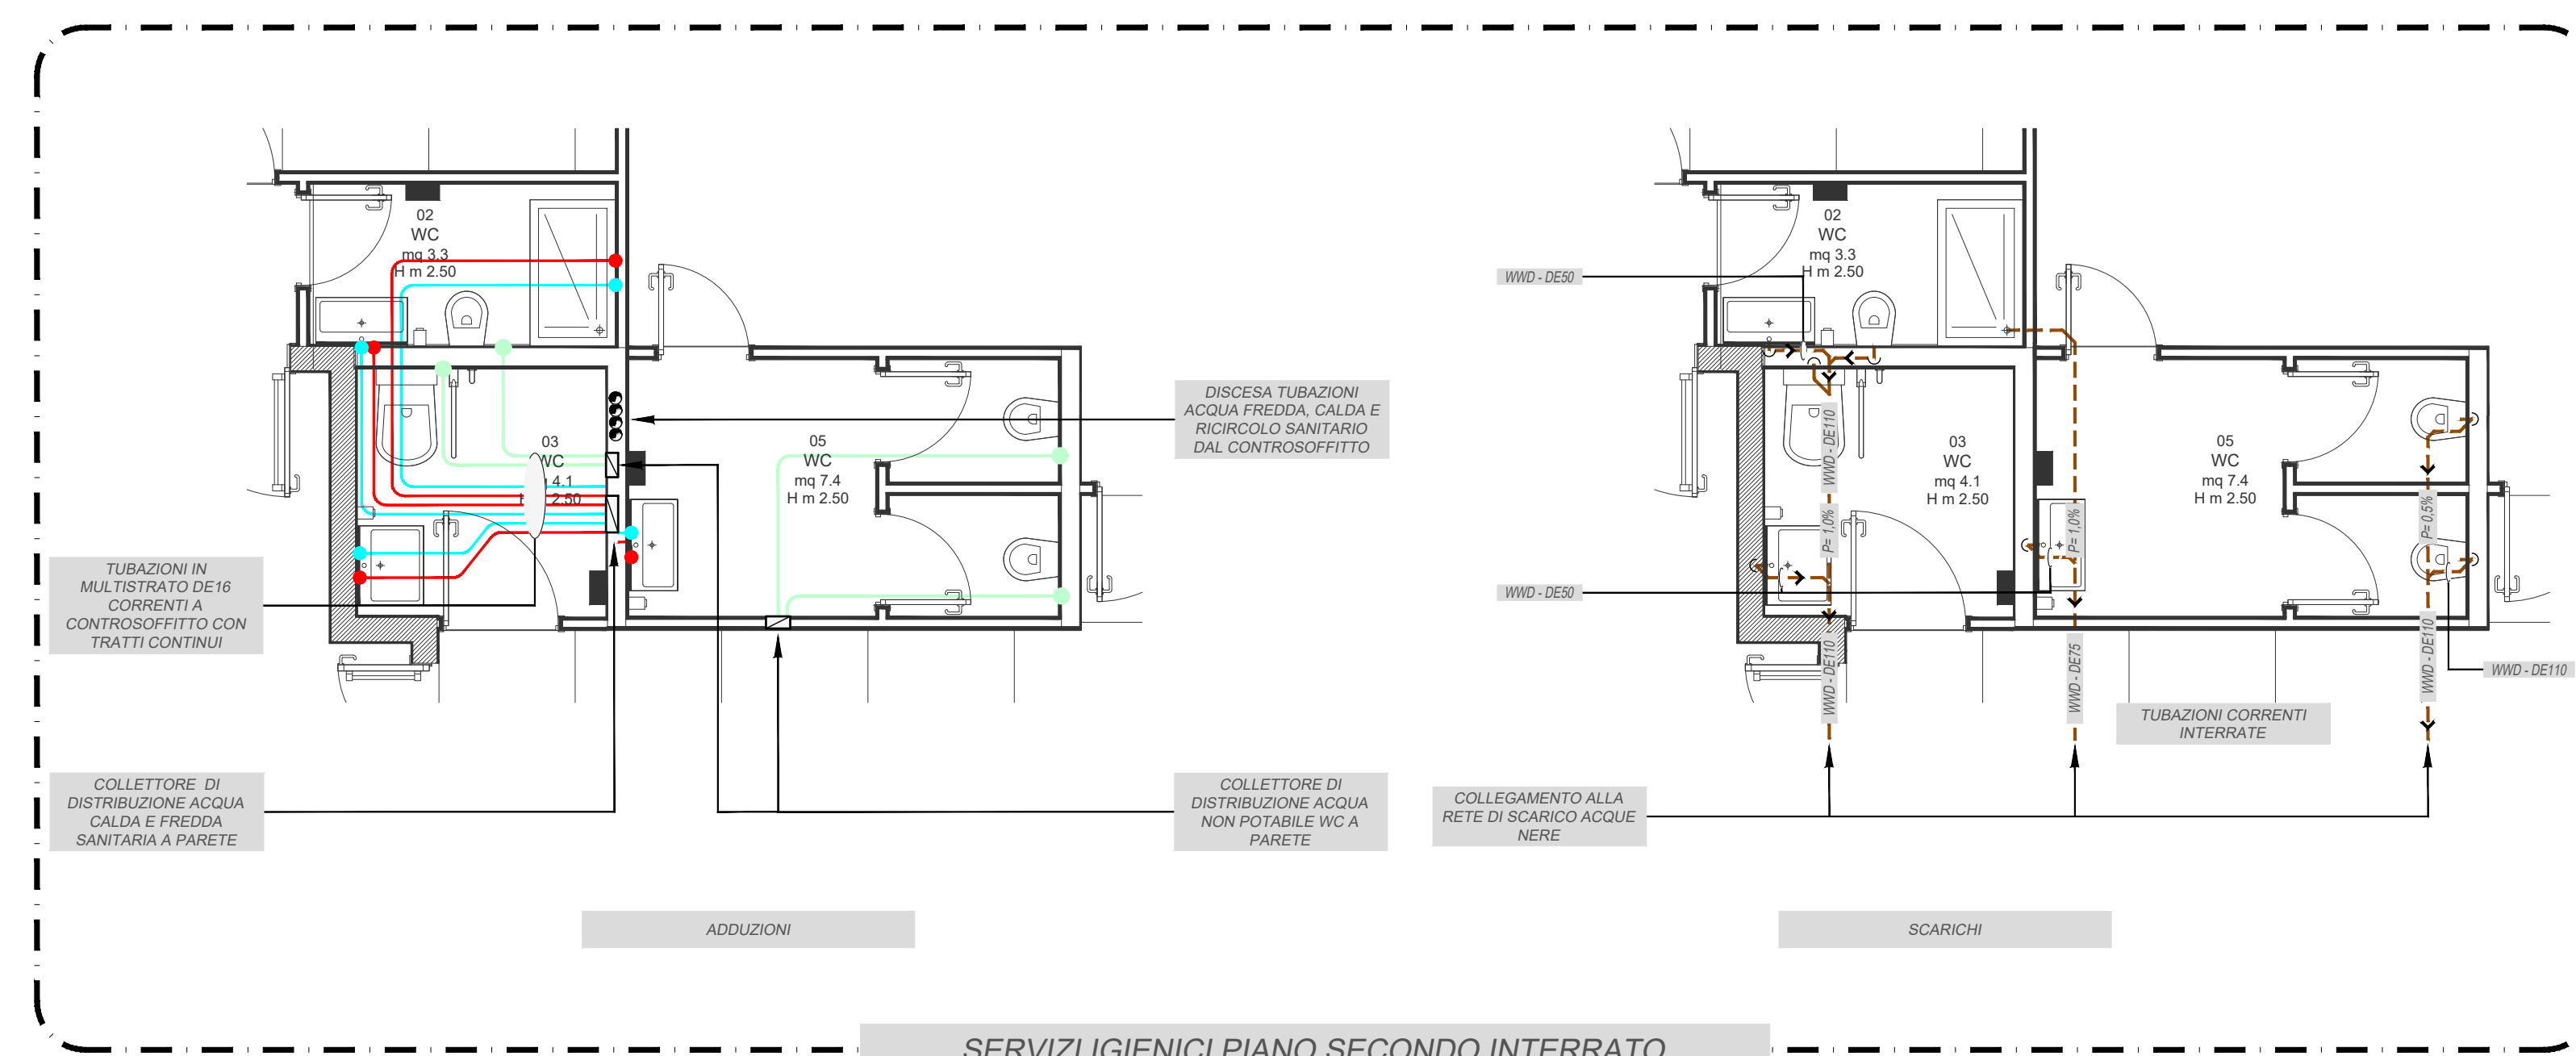
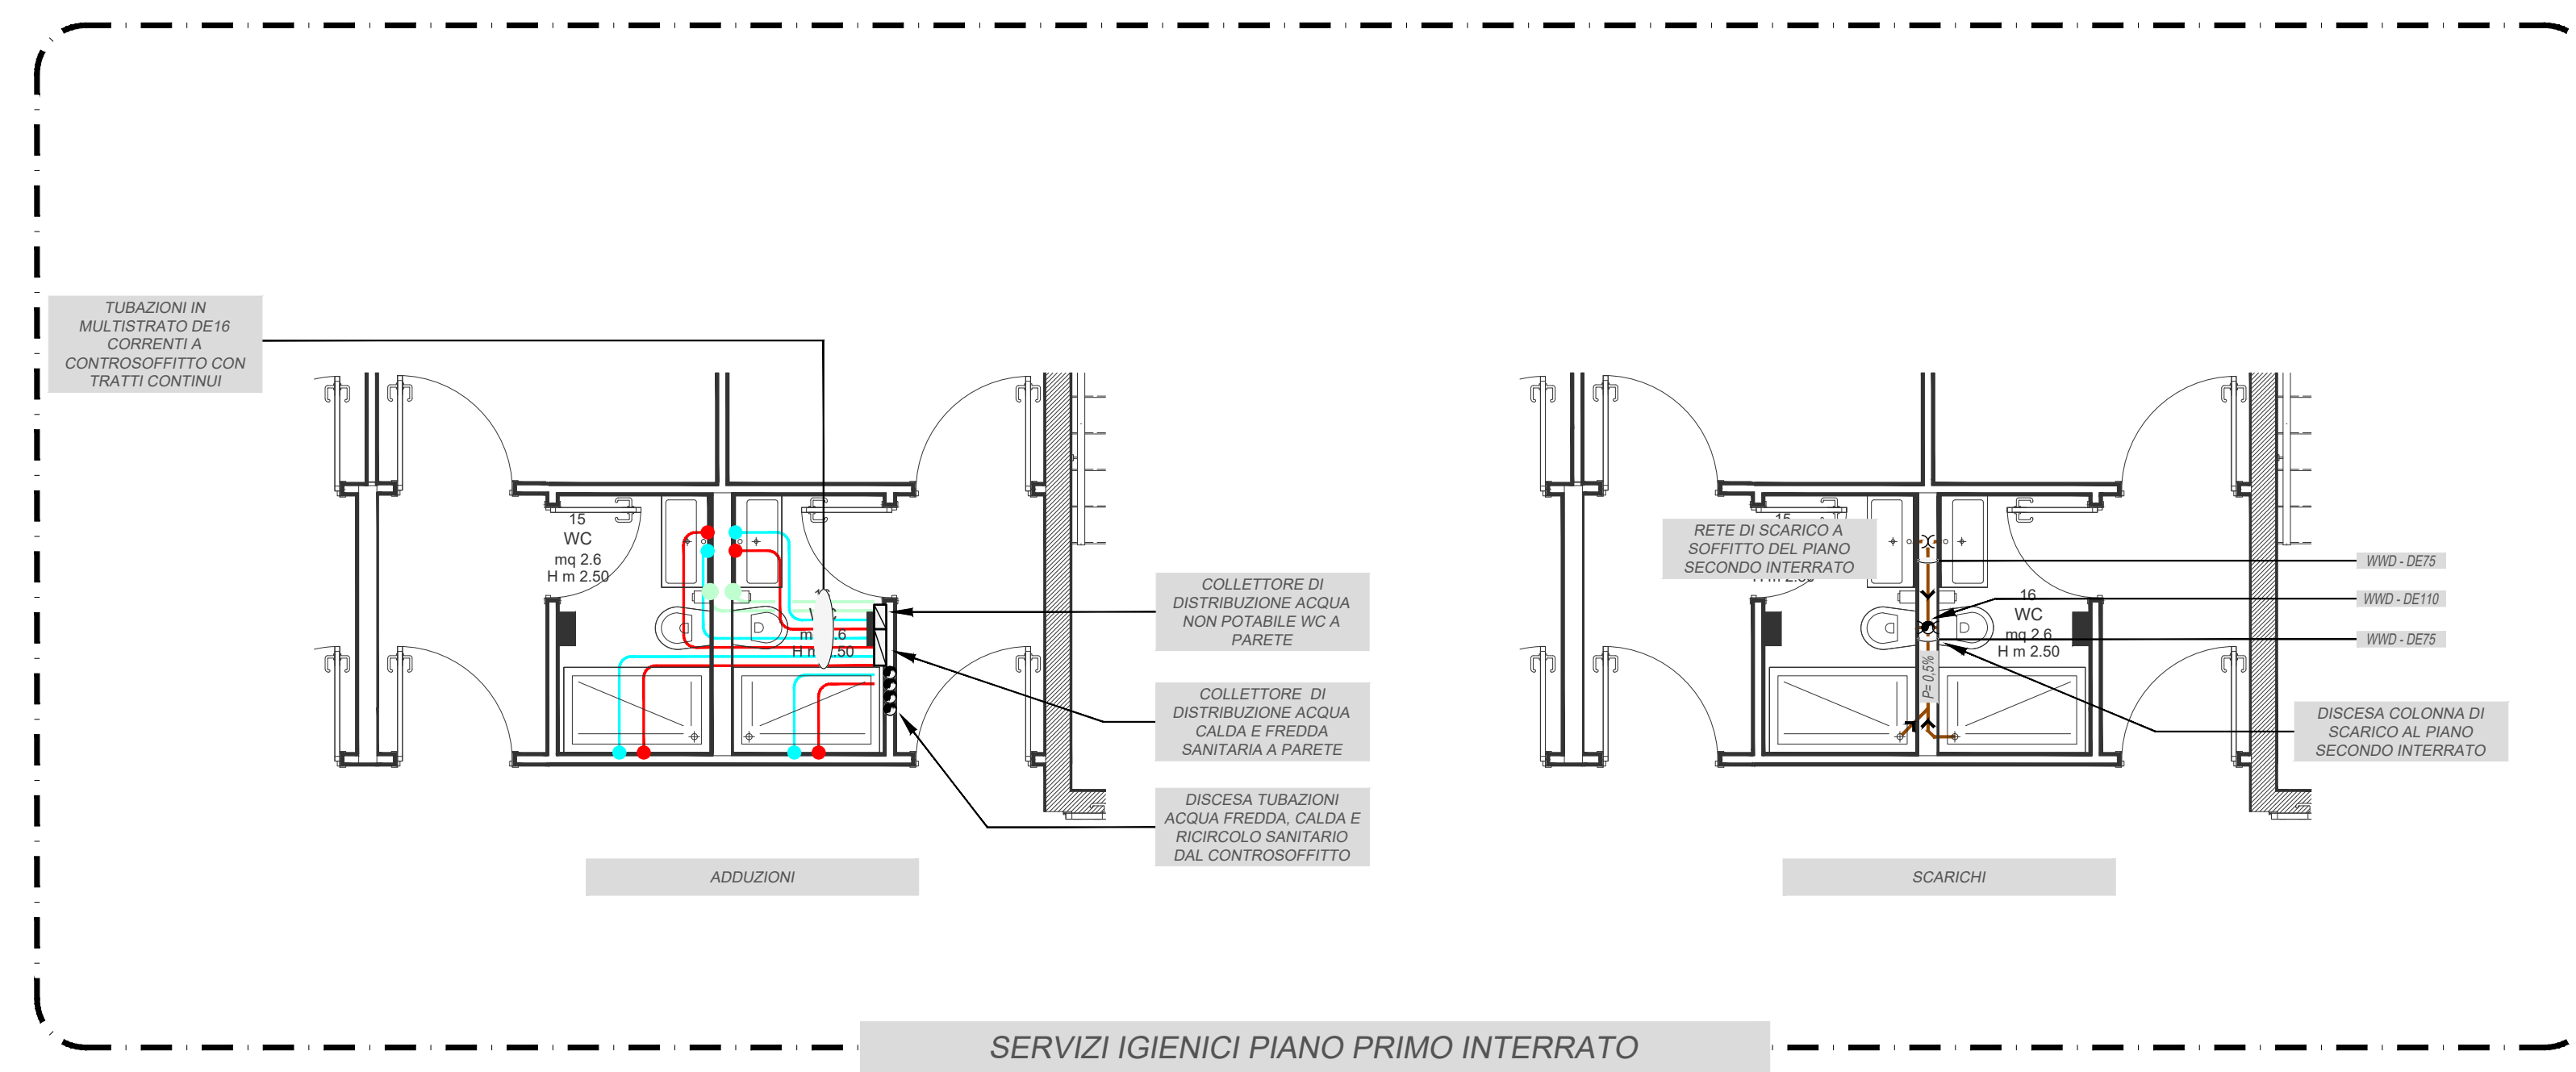


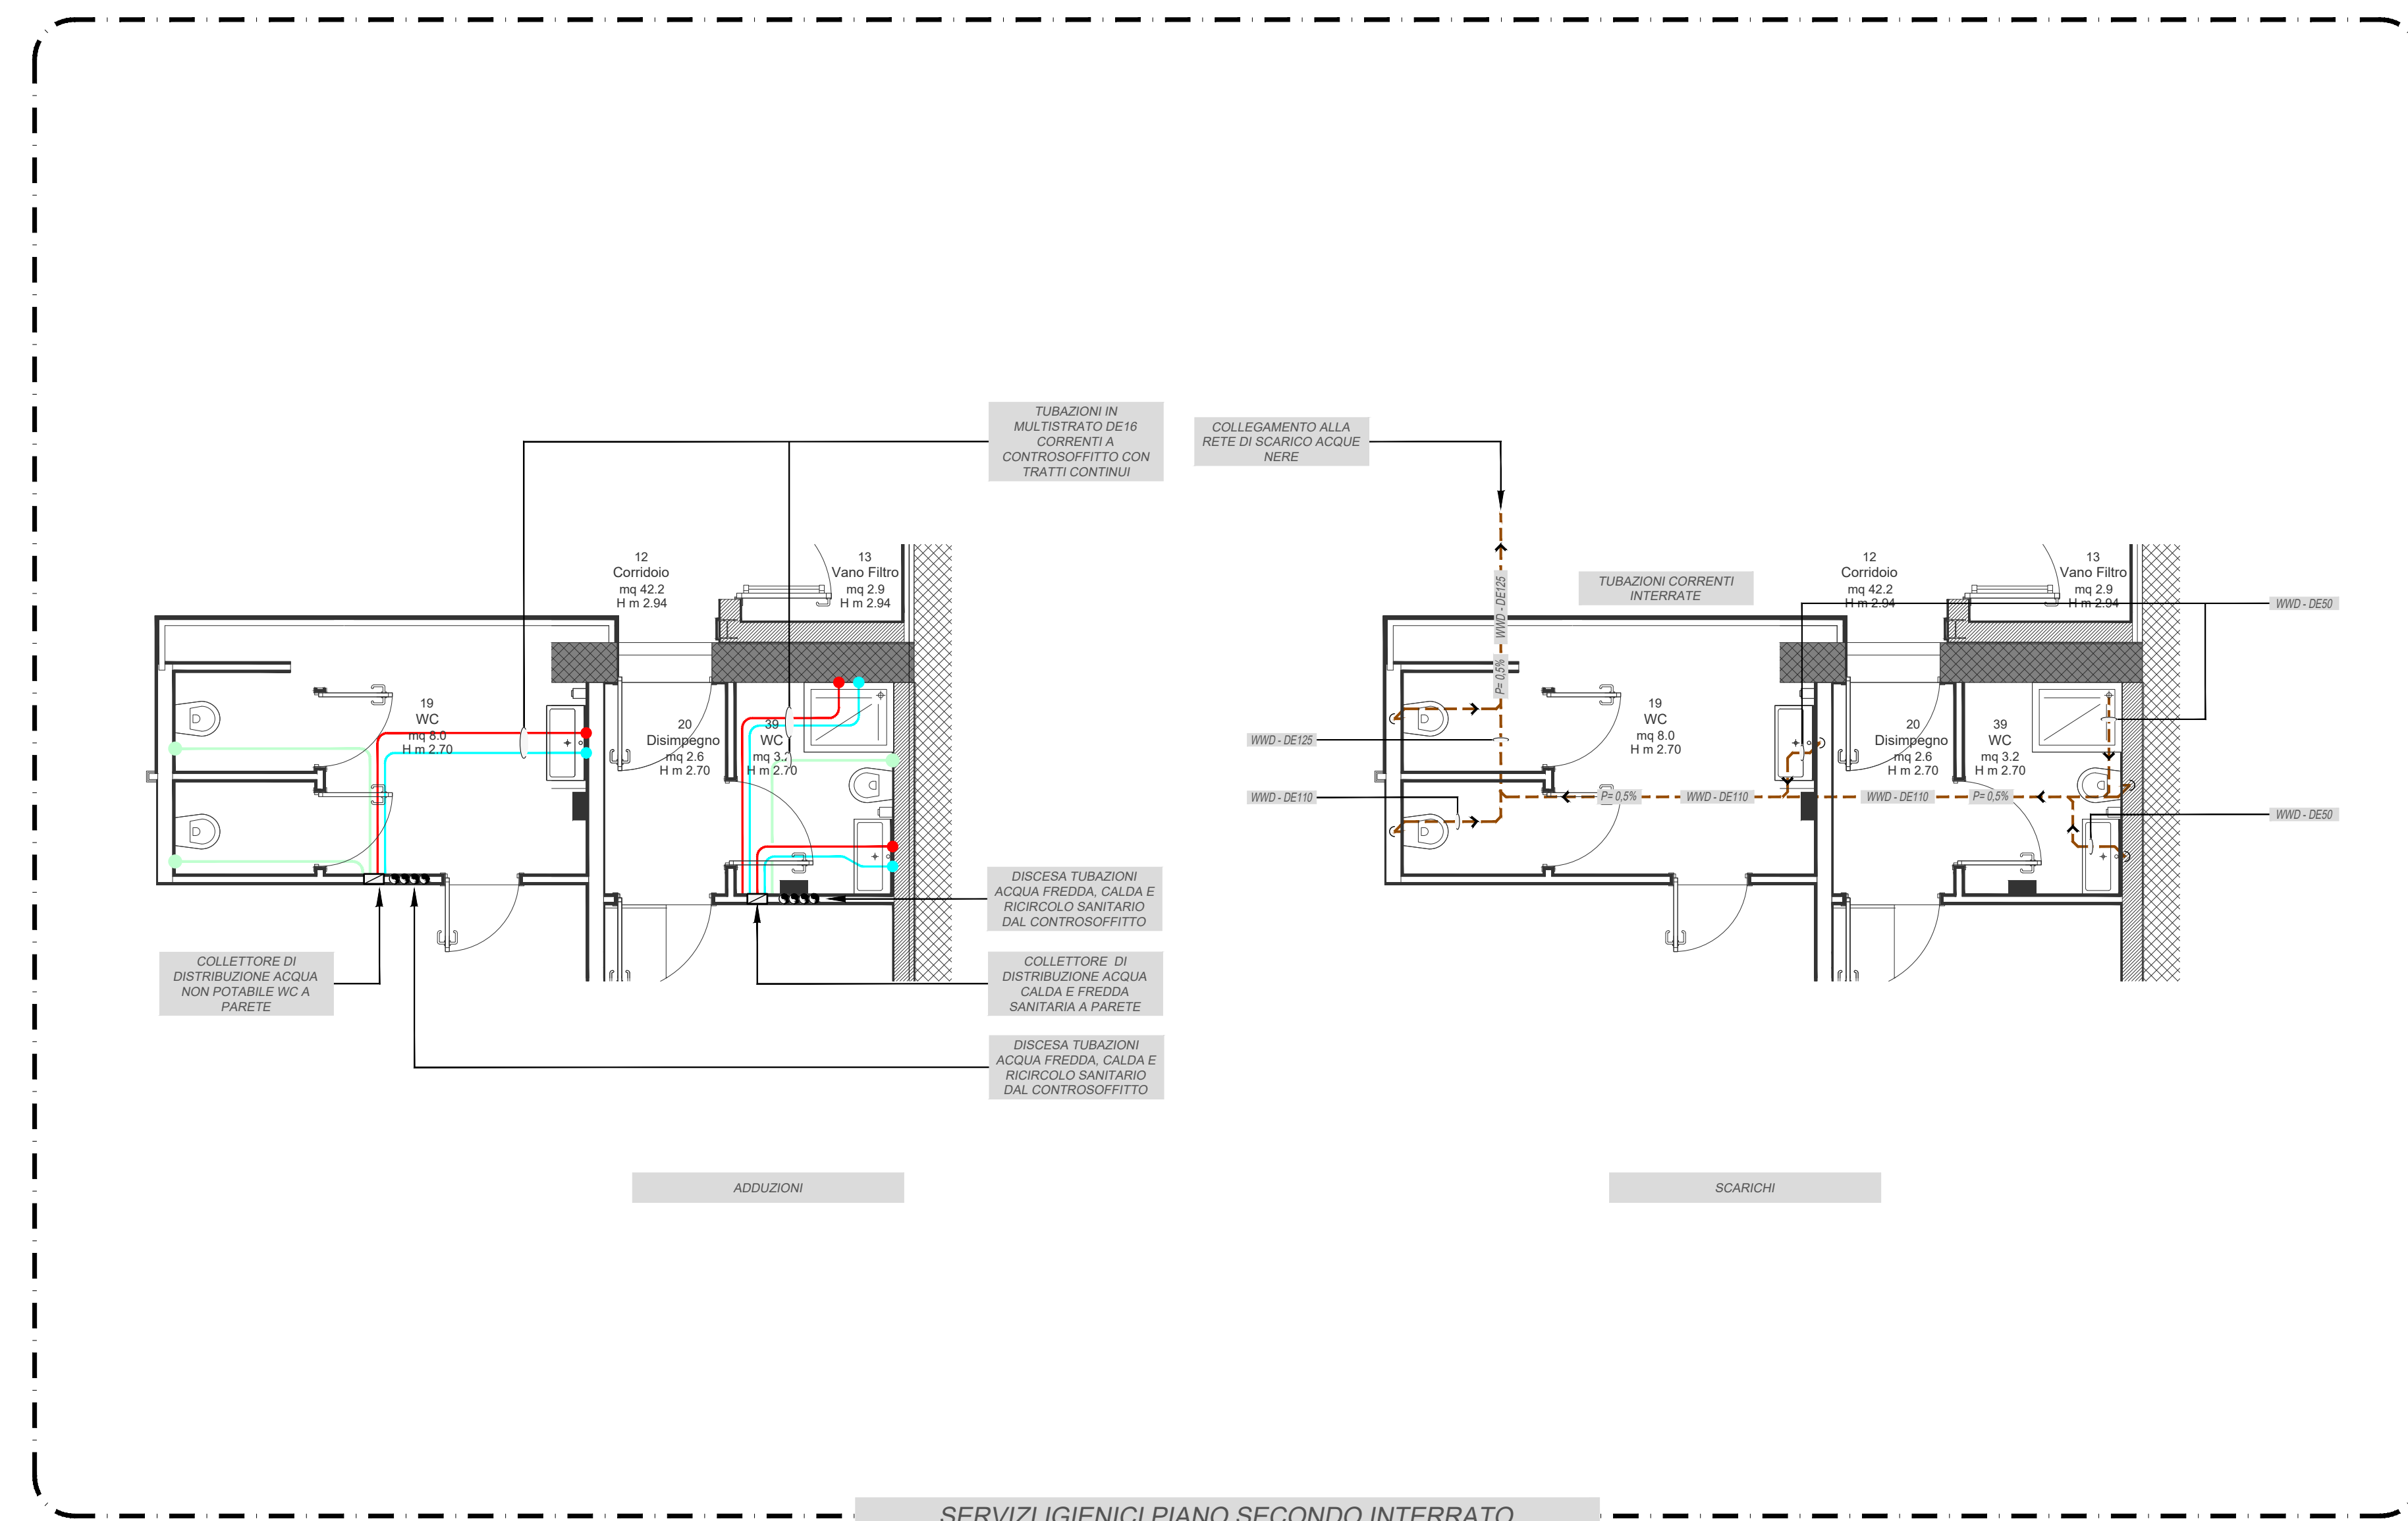

scale 1:50