
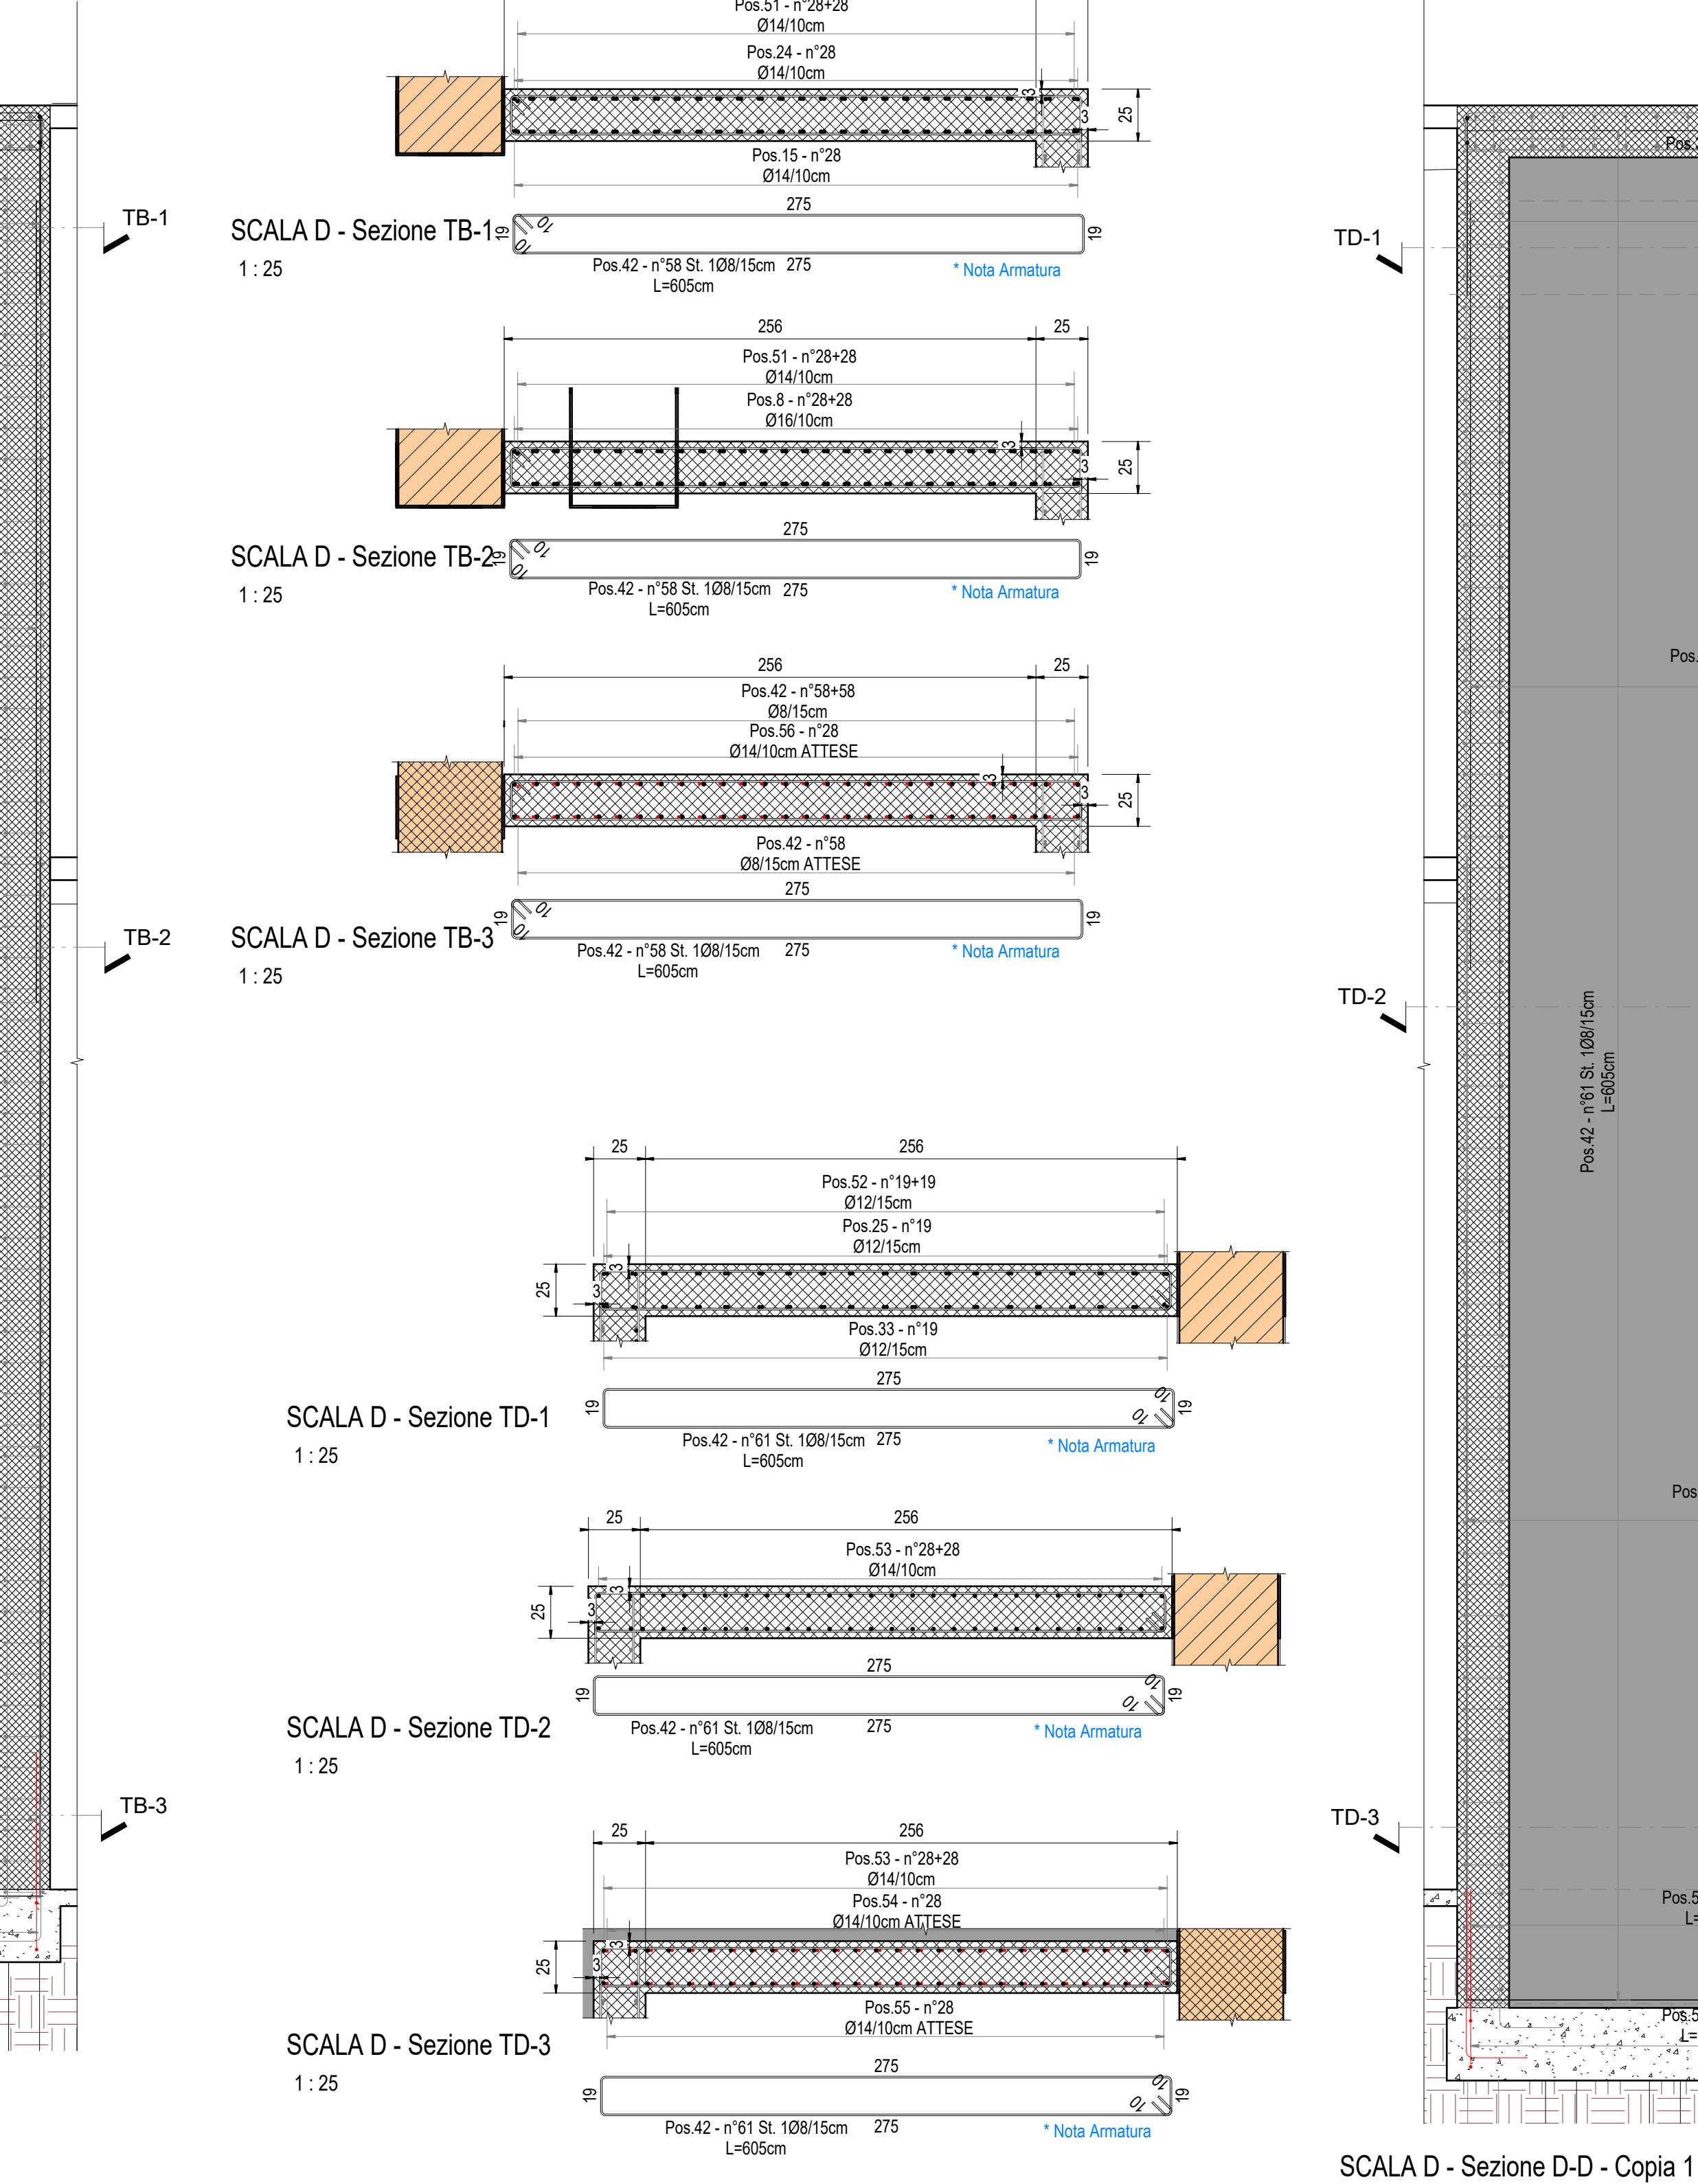
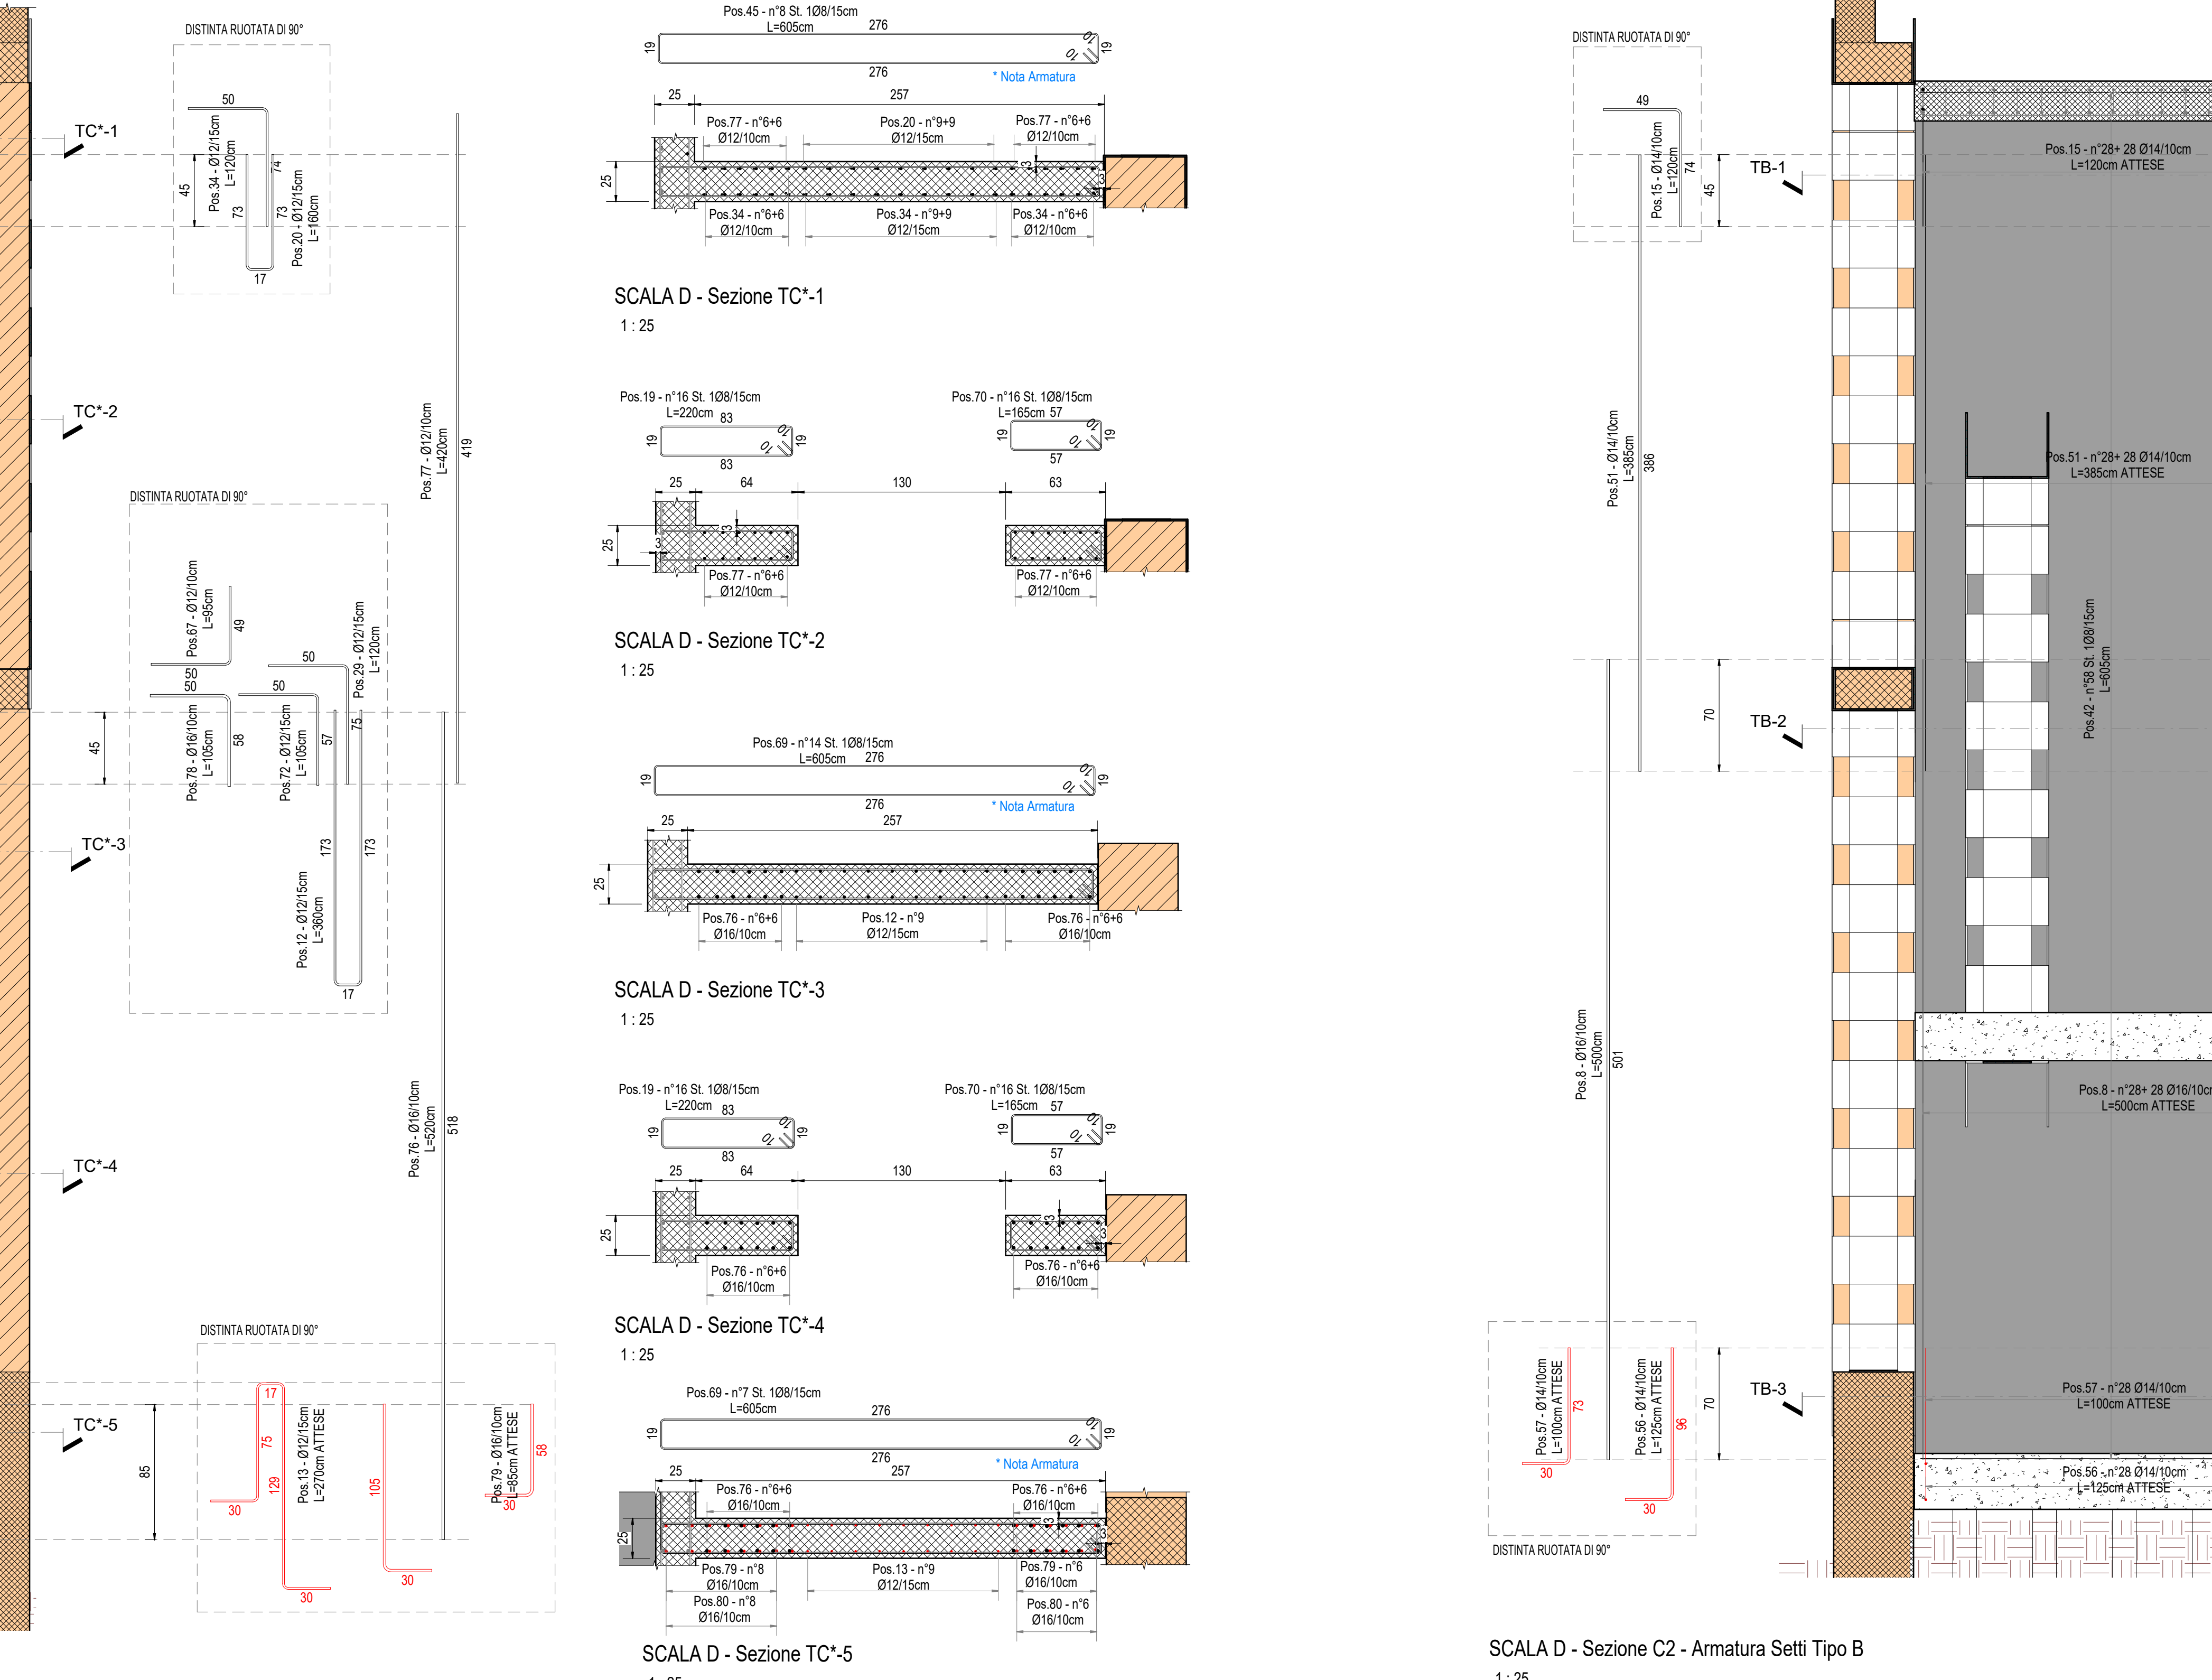


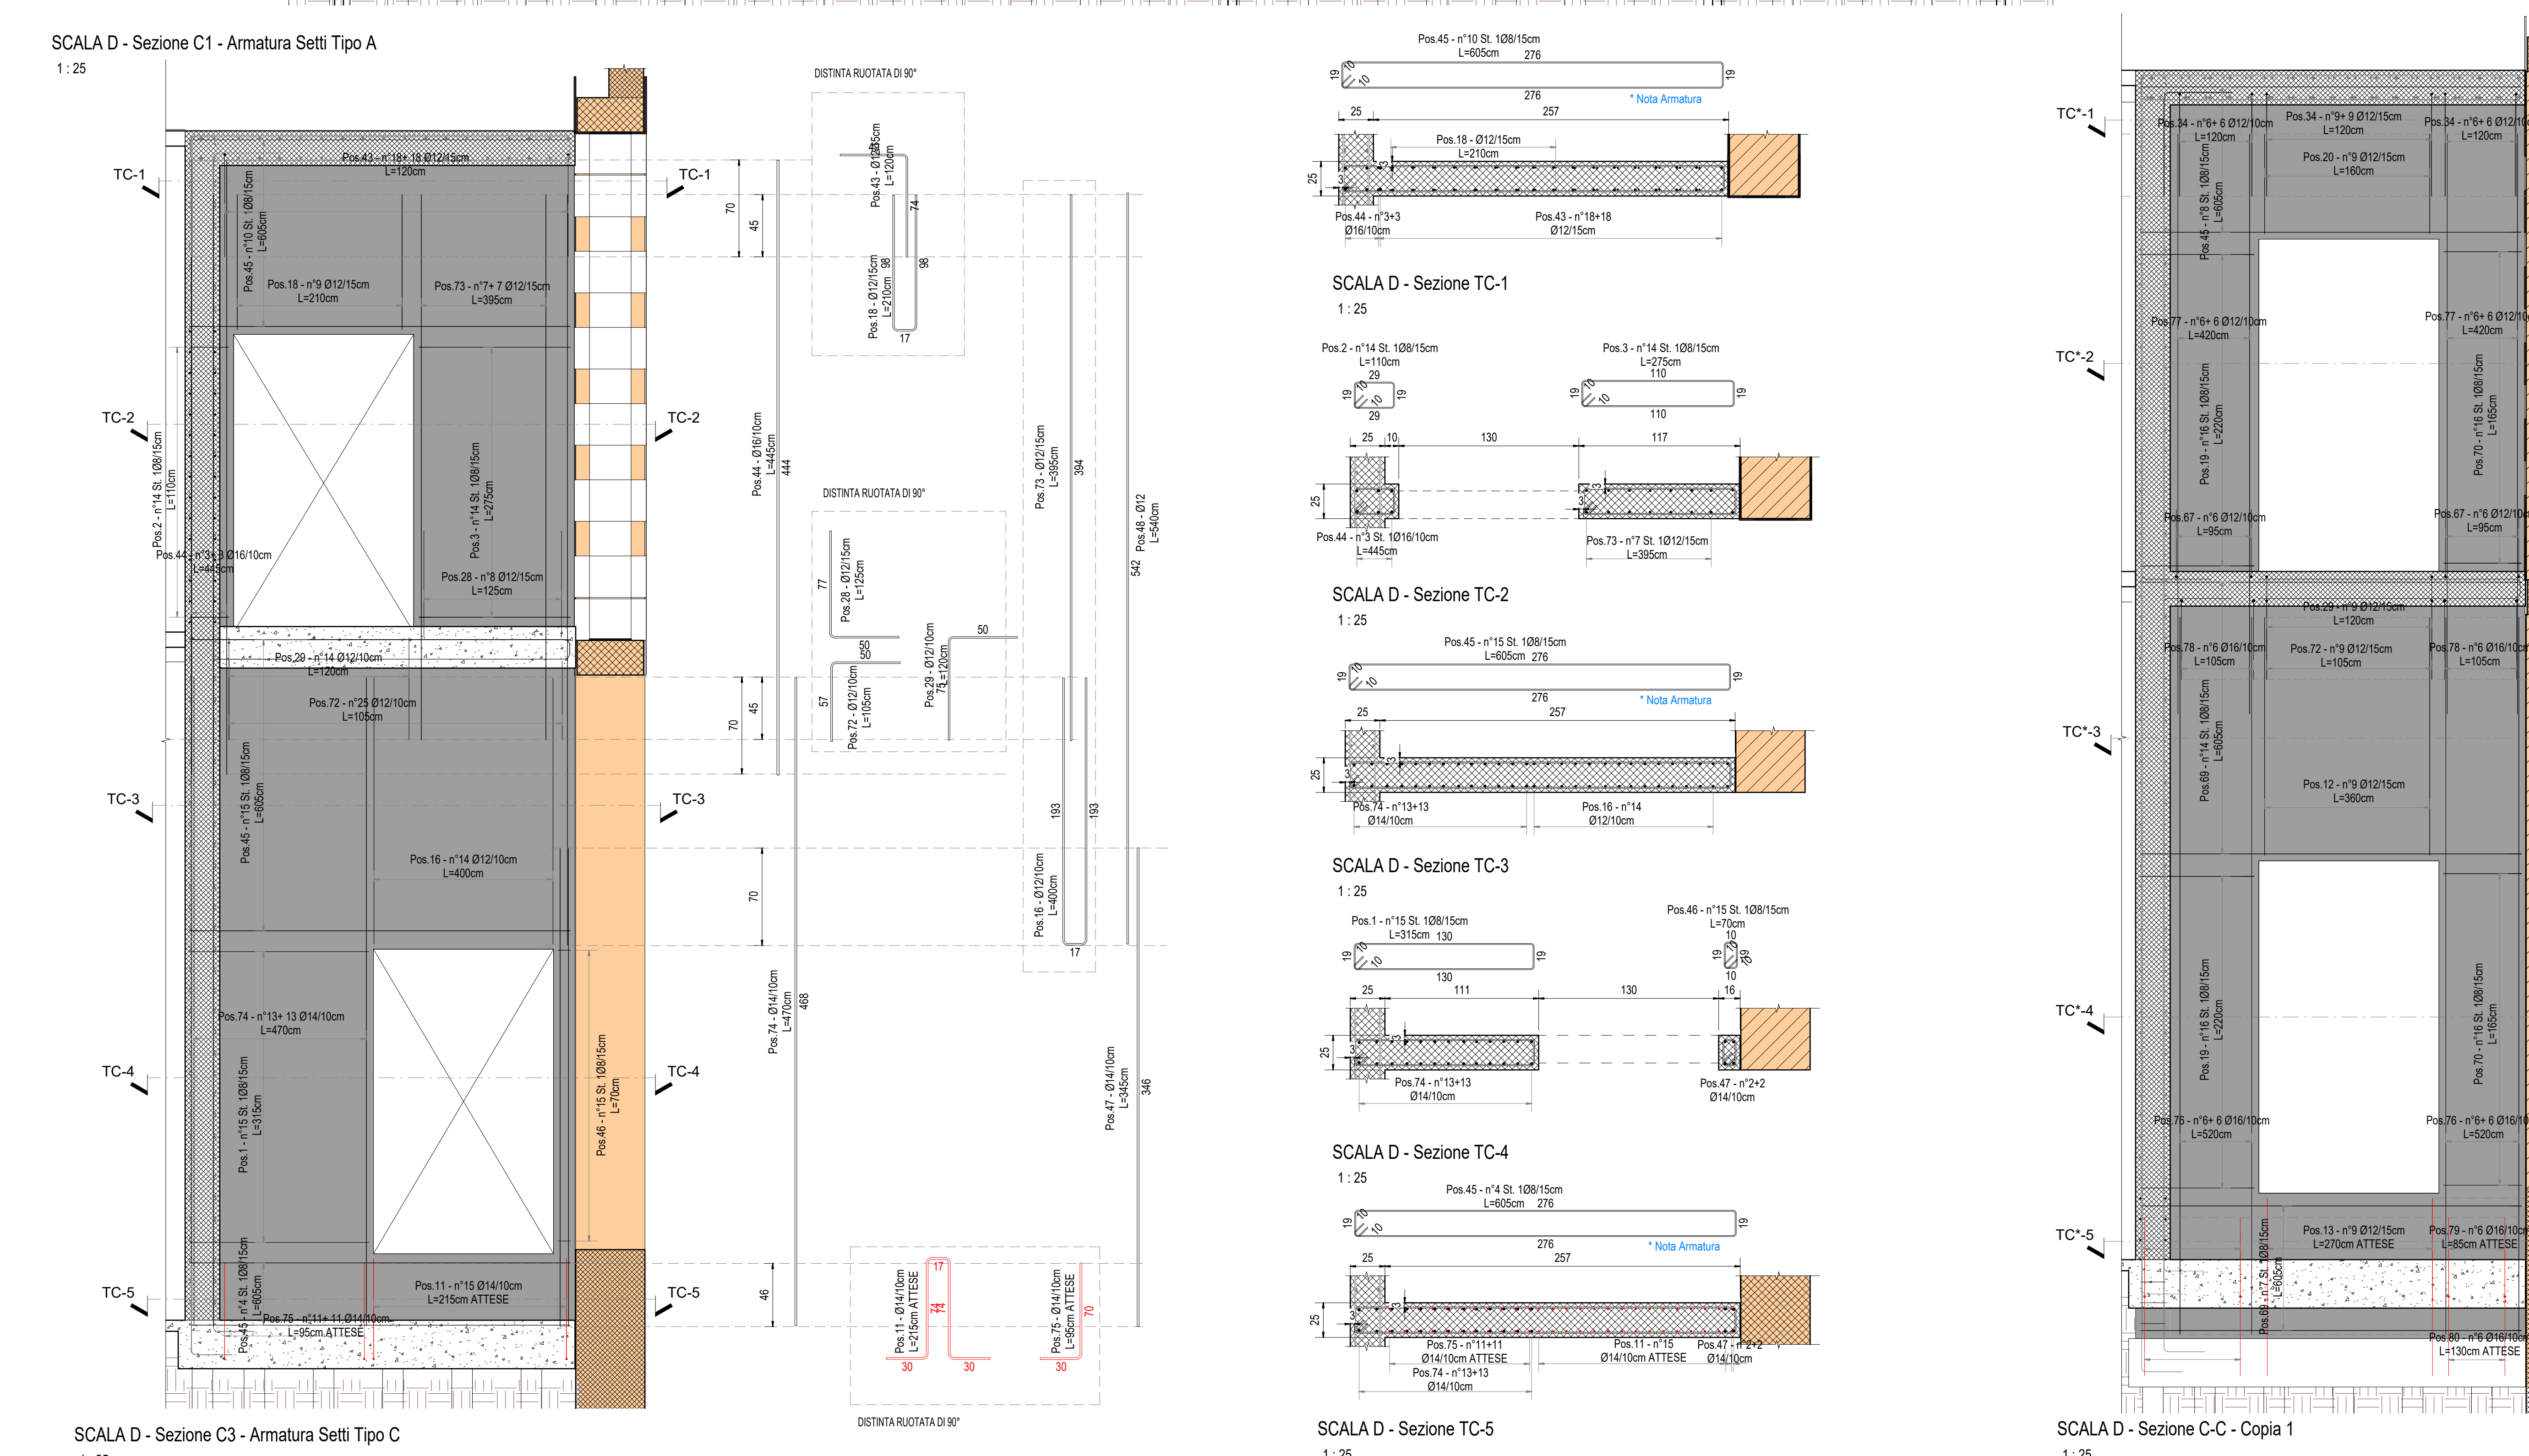

The diagram illustrates a cross-section of a staircase structure. Key components labeled include:

- SETTO A**: Top left wall section.
- PIASTRA 4**: Horizontal slab above the stairs.
- SETTO C**: Vertical partition wall between stair flights.
- SETTO D**: Right side wall section.
- SETTO B**: Left side wall section.

Dimensions and specifications provided:

- Stair flight length: 110cm fino a P.1 / 110cm oltre P.1 / 1800mm
- Reinforcement area: Legatura n°9 al m²
- Bar diameter: Ø16
- Concrete thickness: L=400mm
- Positioning: Pos. 25 - 108

NOTA Armatura Staffe

* per facilitare l'installazione delle barre d'armatura in loco, le staffe possono essere modificate in questo modo:

