
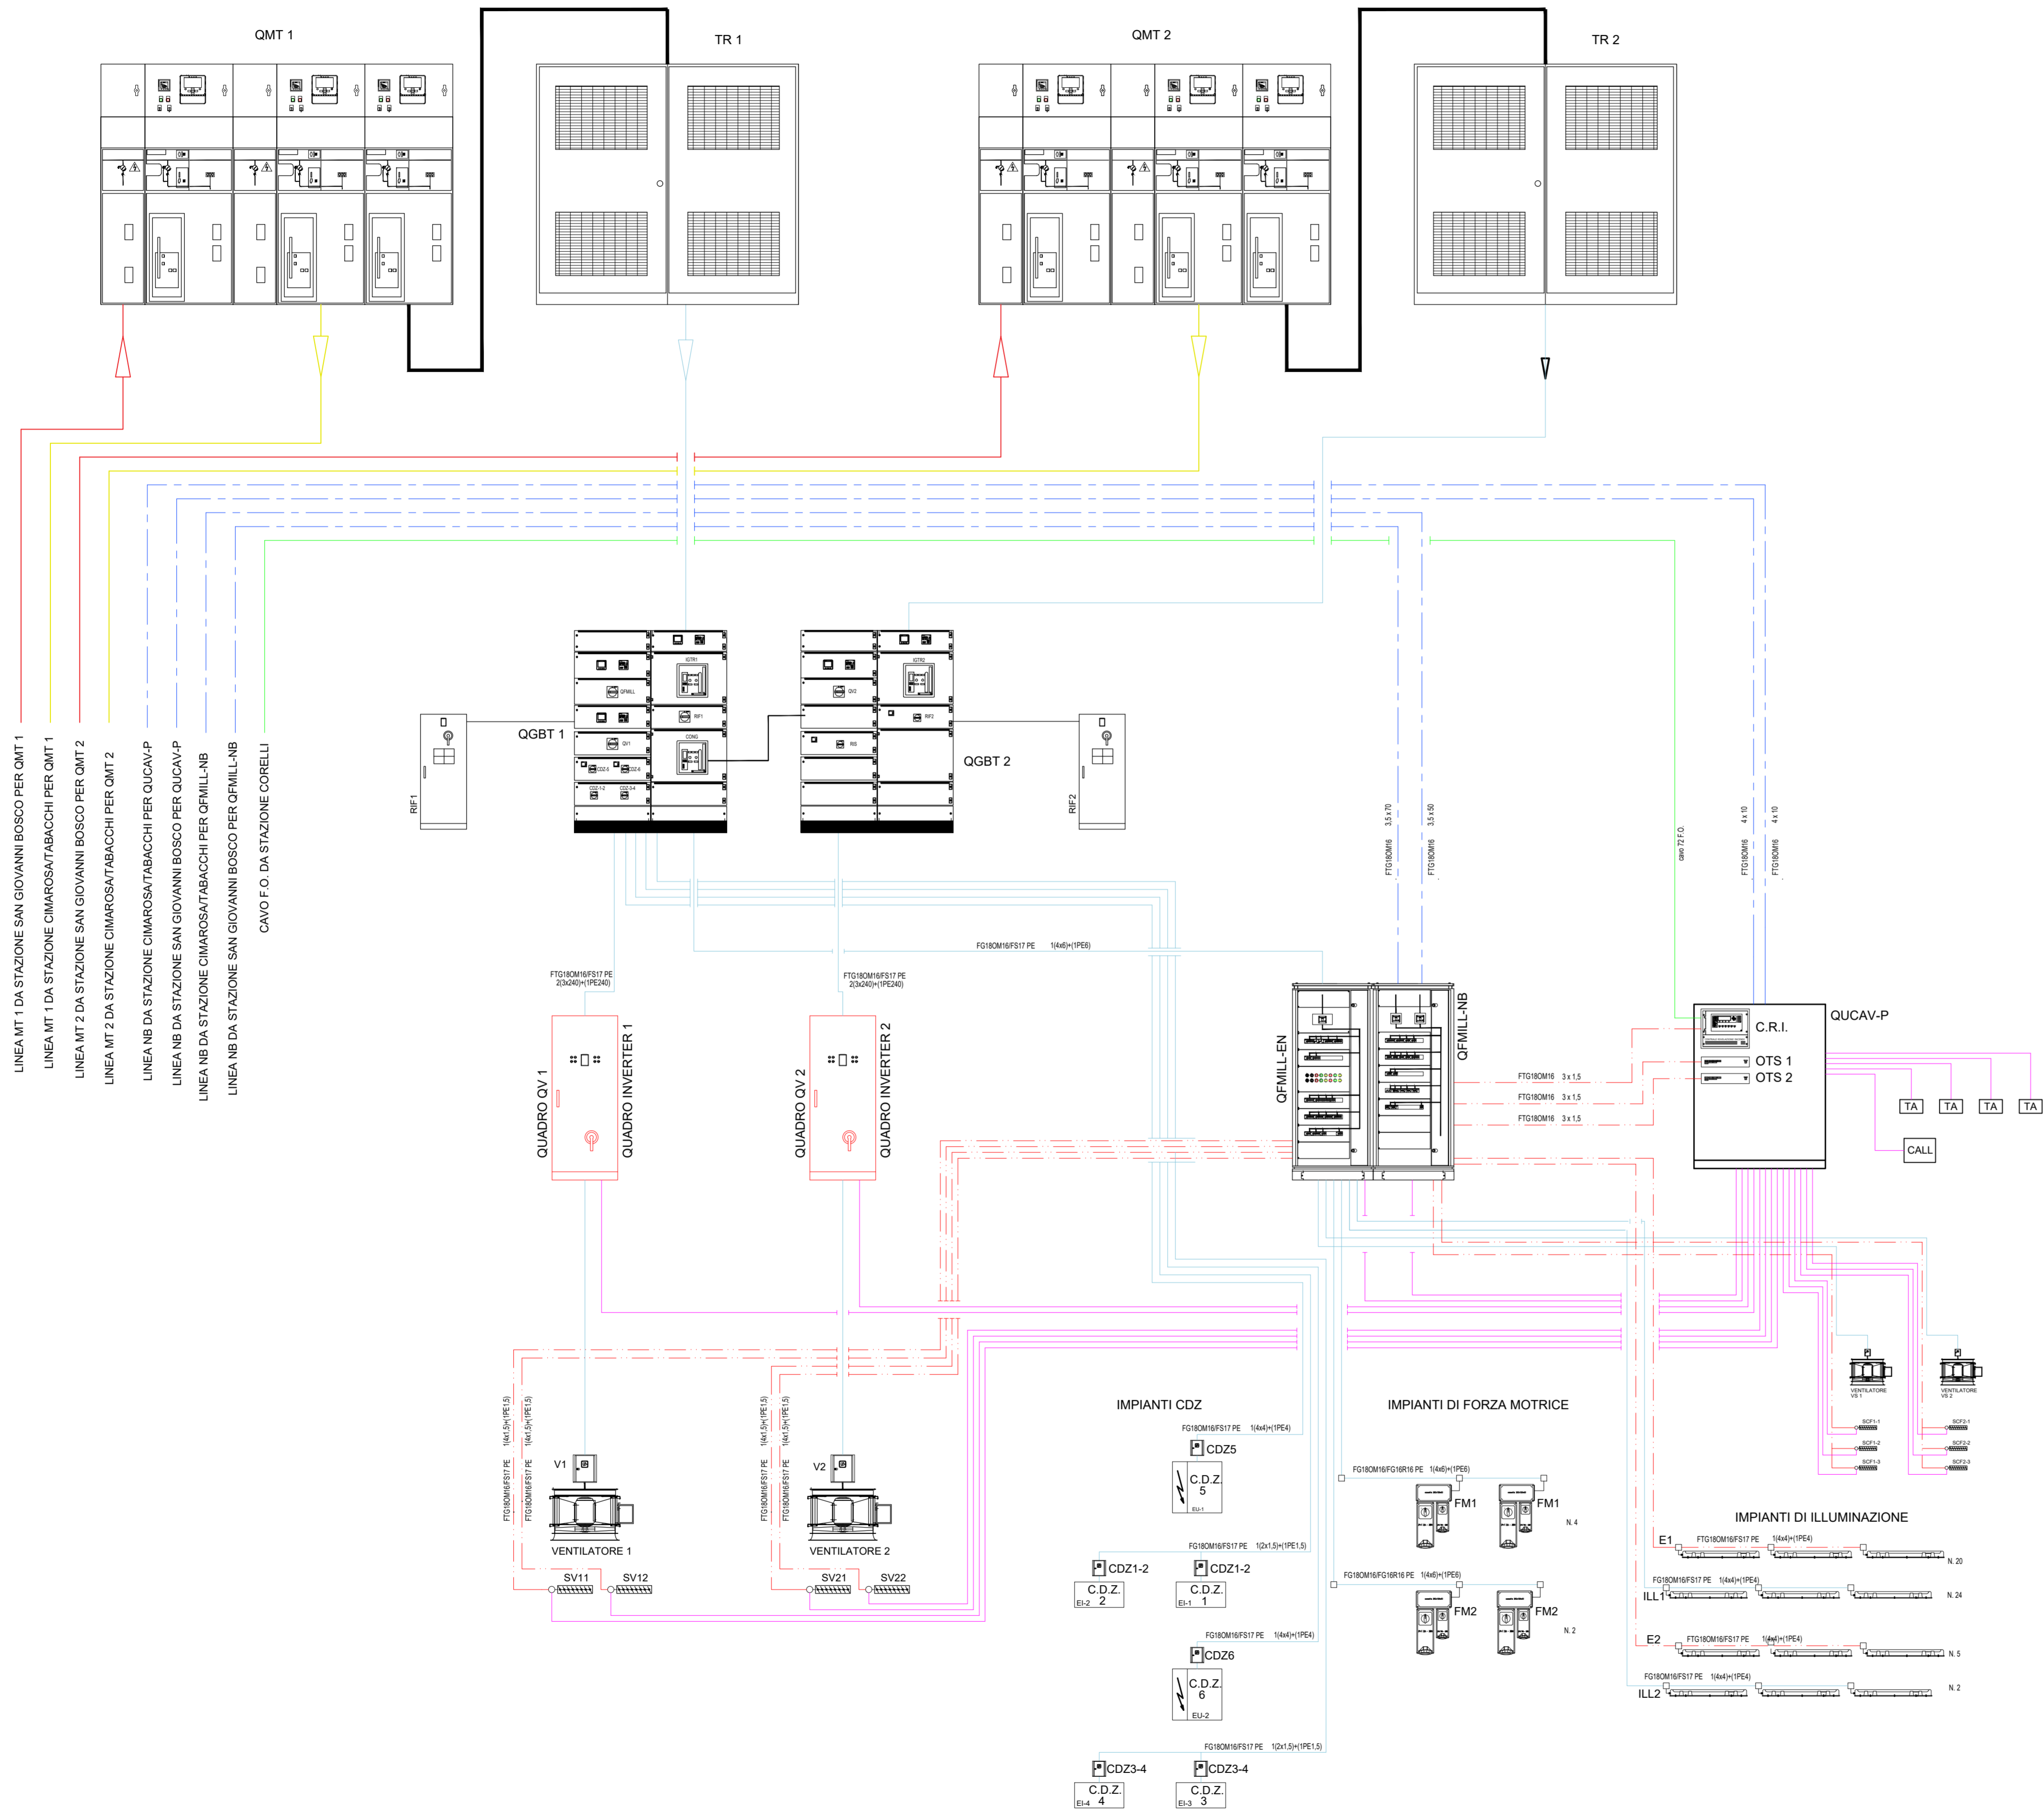


KEY PLAN

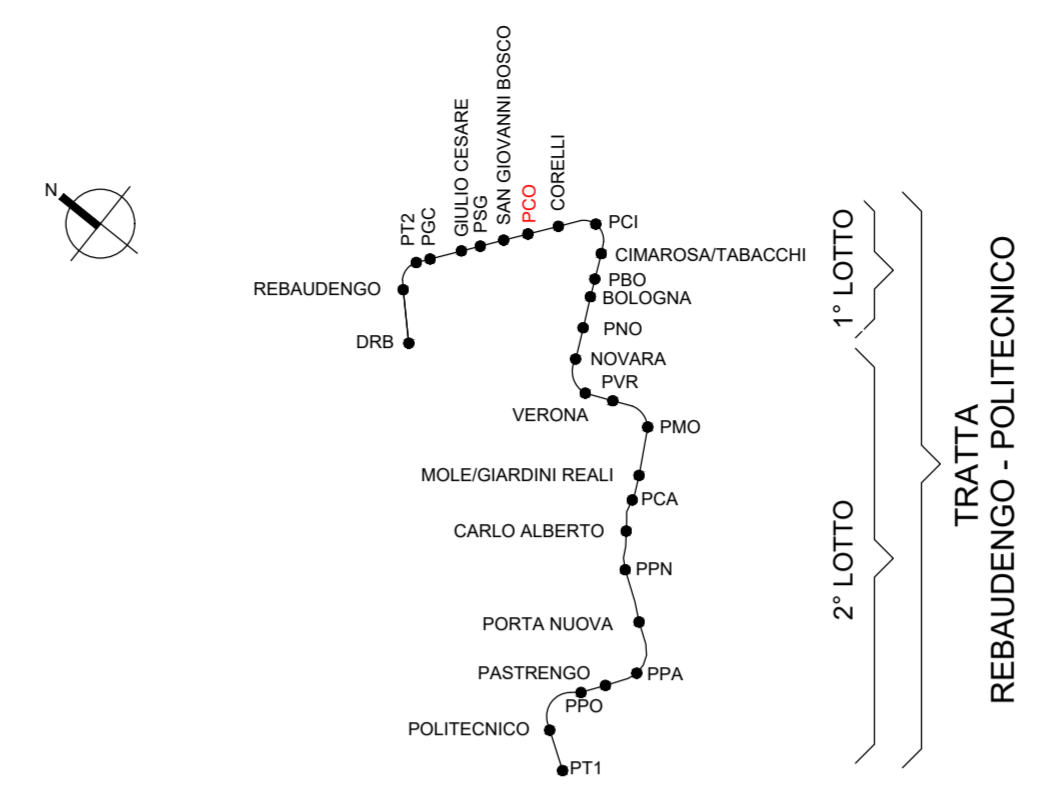

Legenda

Table with 2 columns: Simbolo and Descrizione. It lists various electrical symbols and their corresponding descriptions, such as medium voltage cables, fire-resistant cables, and ventilation fans.

Color calibration chart with a grid of colored squares and corresponding numerical values for color management.

Project information block containing logos for Ministero delle Infrastrutture e della Mobilità Sostenibili, Comune di Torino, and INFRA.TO. It also includes project title, dates, and a revision table.

Table with project details including 'PROGETTO DEFINITIVO', 'DIRETTORE PROGETTAZIONE', 'IL PROGETTISTA', and 'IMPIANTI NON DI SISTEMA - POZZO CORELLI'.

Table with columns: REV., DESCRIZIONE, DATA, REDATTO, CONTROL, APPROV., VISTO. It contains two rows of revision data.

Table with columns: LOTTO 1, CARTELLA, and STAZIONE APPALTANTE. It lists project identifiers and the name of the contractor.