
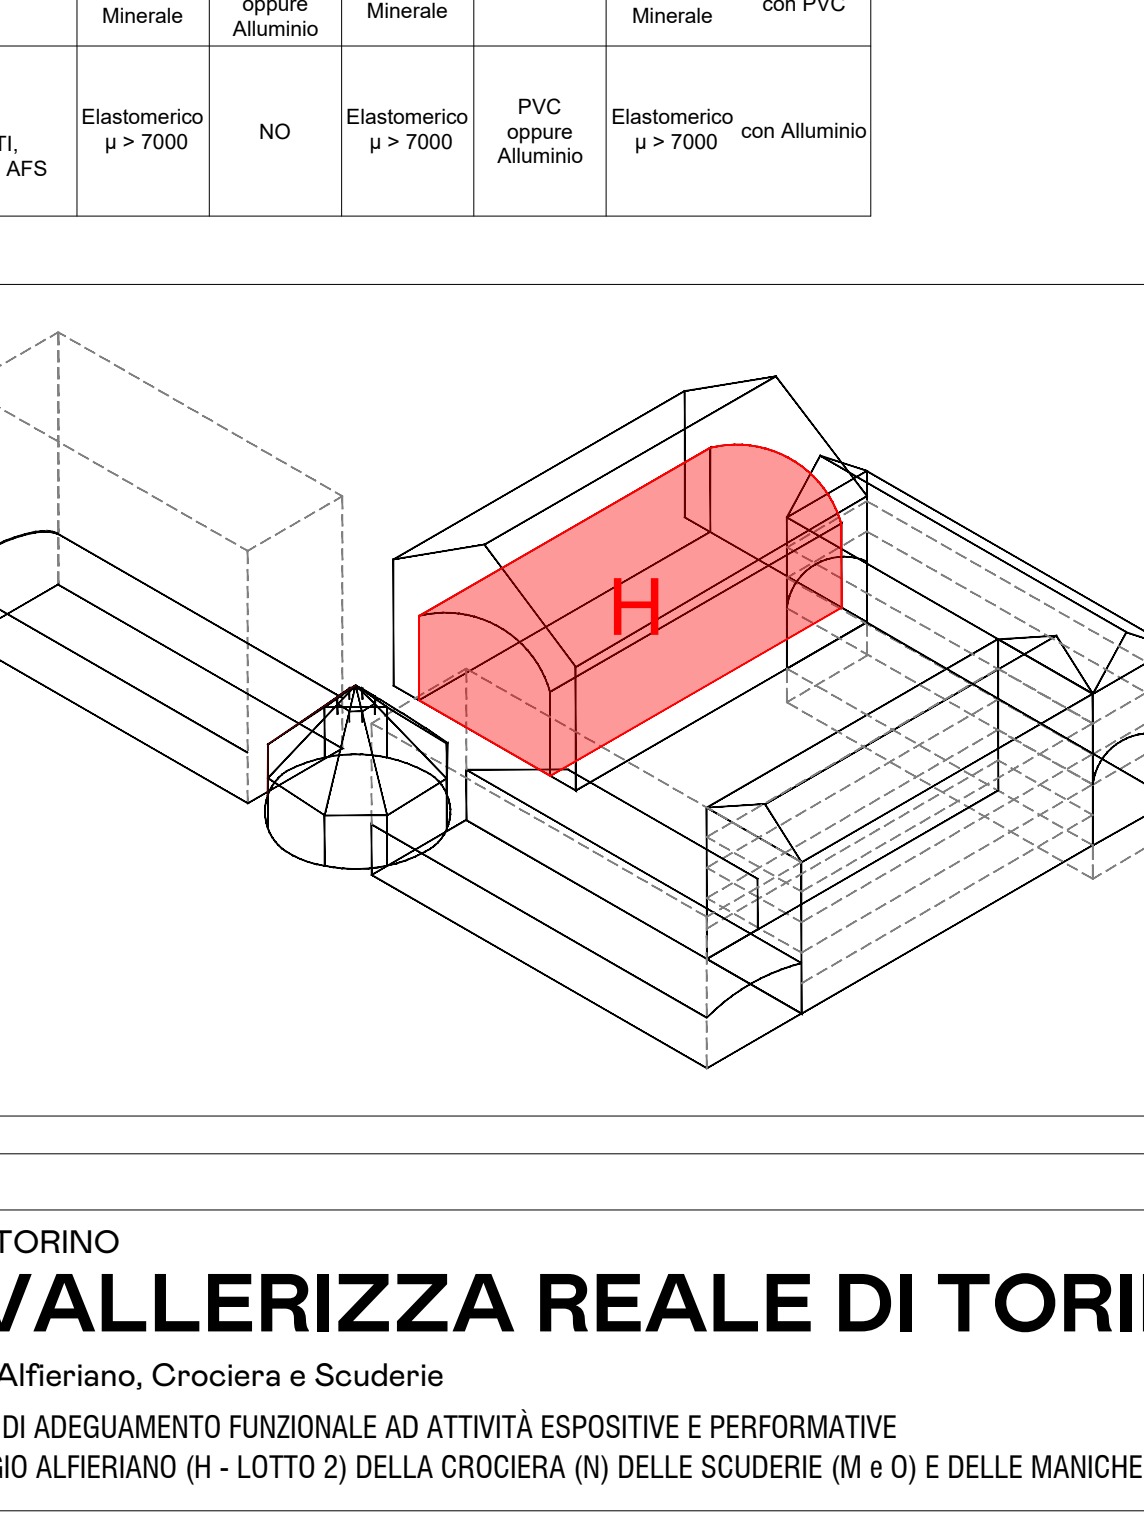
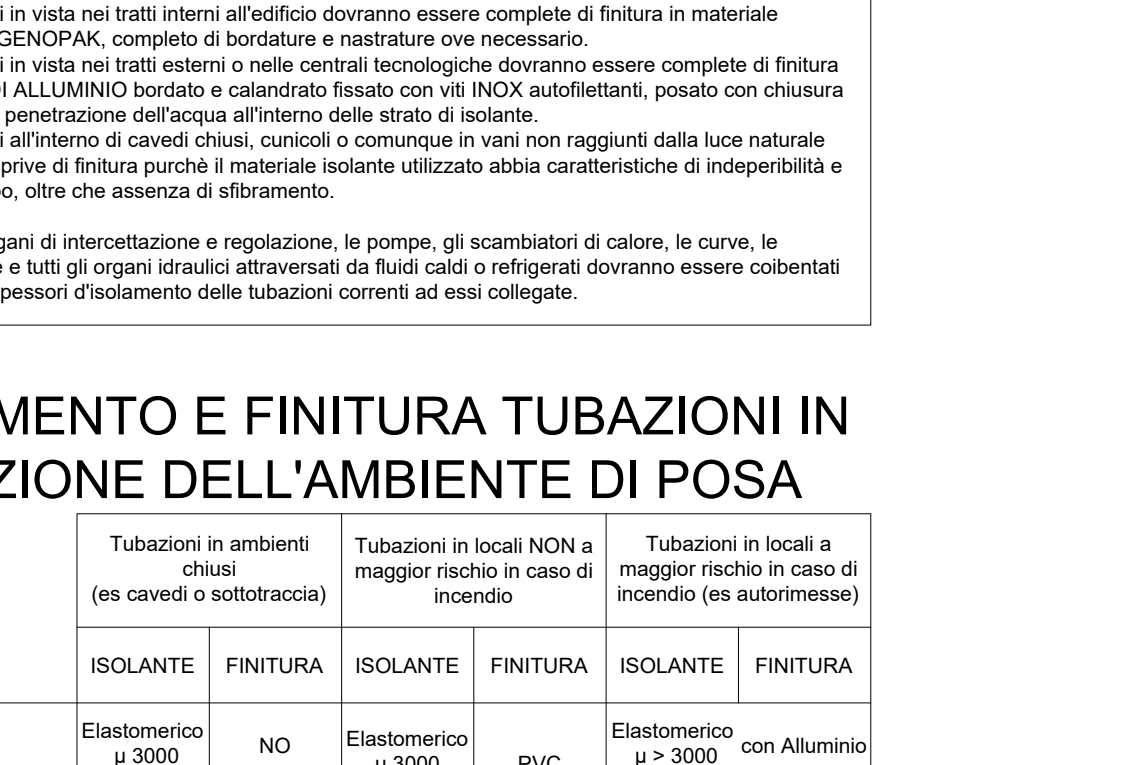


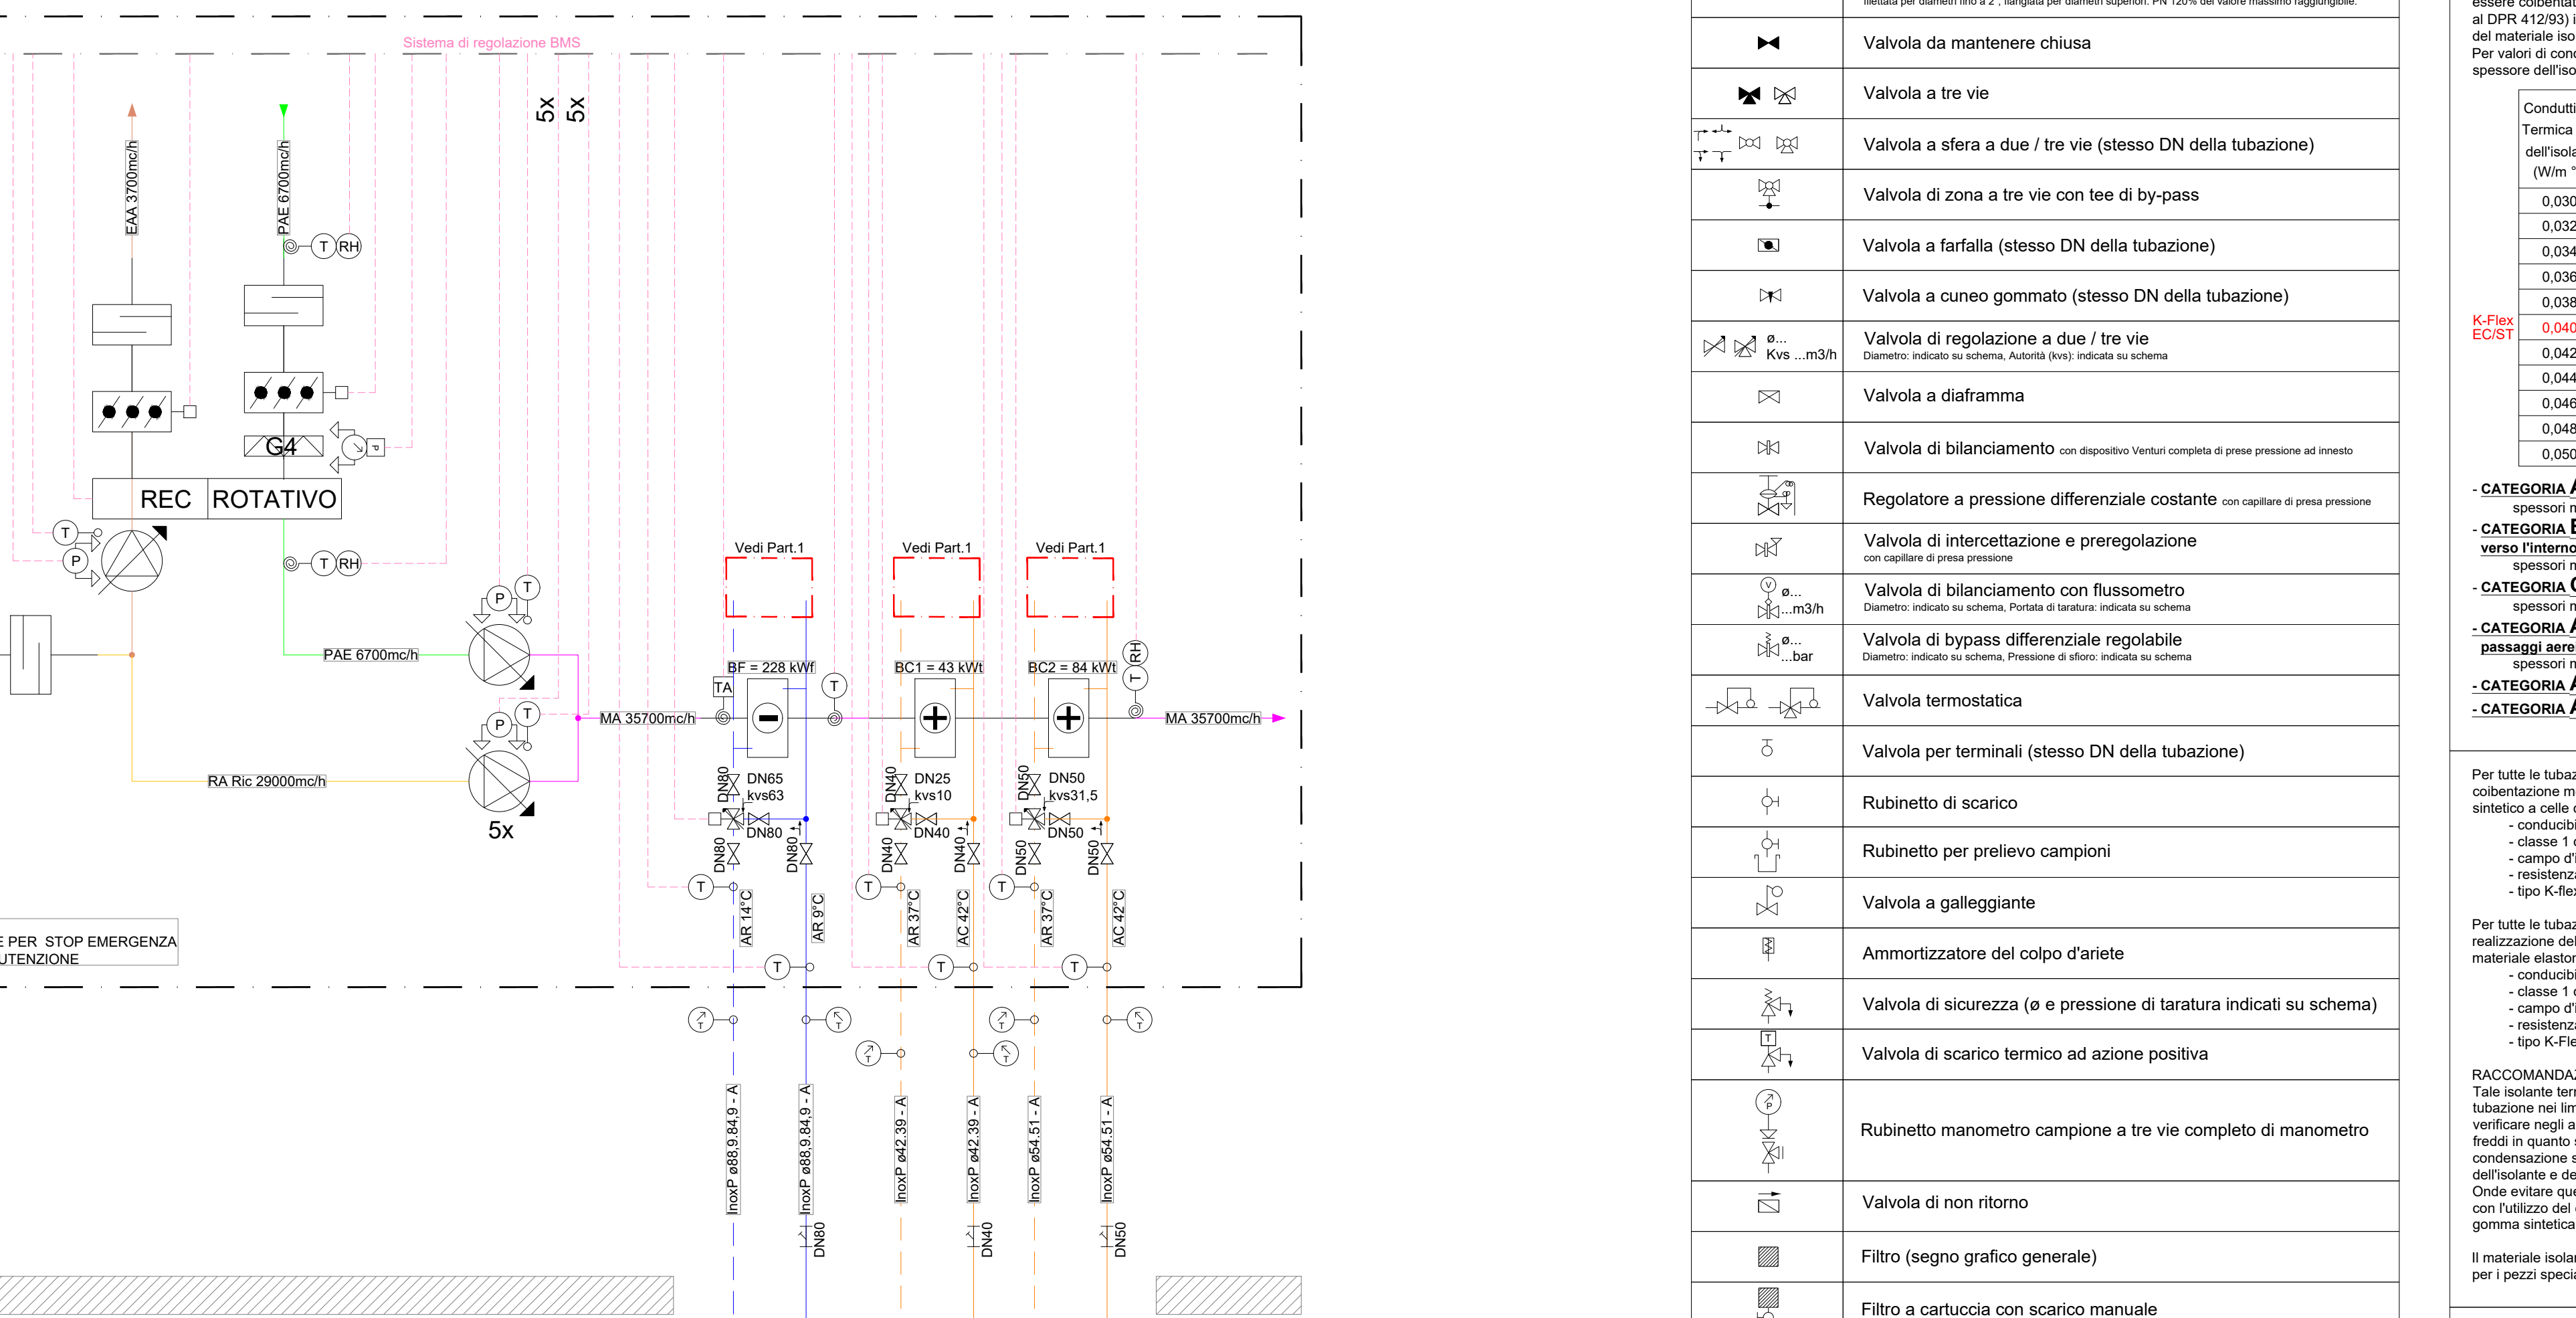

<