

LEGGENDA SIMBOLI


LEGGENDA SIMBOLI

Table with 3 columns: SIMBOLO, DESCRIZIONE, and DESCRIZIONE. It lists various electrical symbols used in the drawing, such as switches, lamps, and control elements, with their corresponding symbols and brief descriptions.

Project information section including: COMMITTEE (Organizing Committee for the XXI Olympic Games), PROJECTOR (ROBERTO DAL DIGNI ARCHITETTO), SCALE (1:100), DATE (12.02.2004), and logos for s/mtec and TEKIND.

QUESTA TAVOLA E' VALIDA SOLO PER L'IMPIANTO ELETTRICO

via Bologna

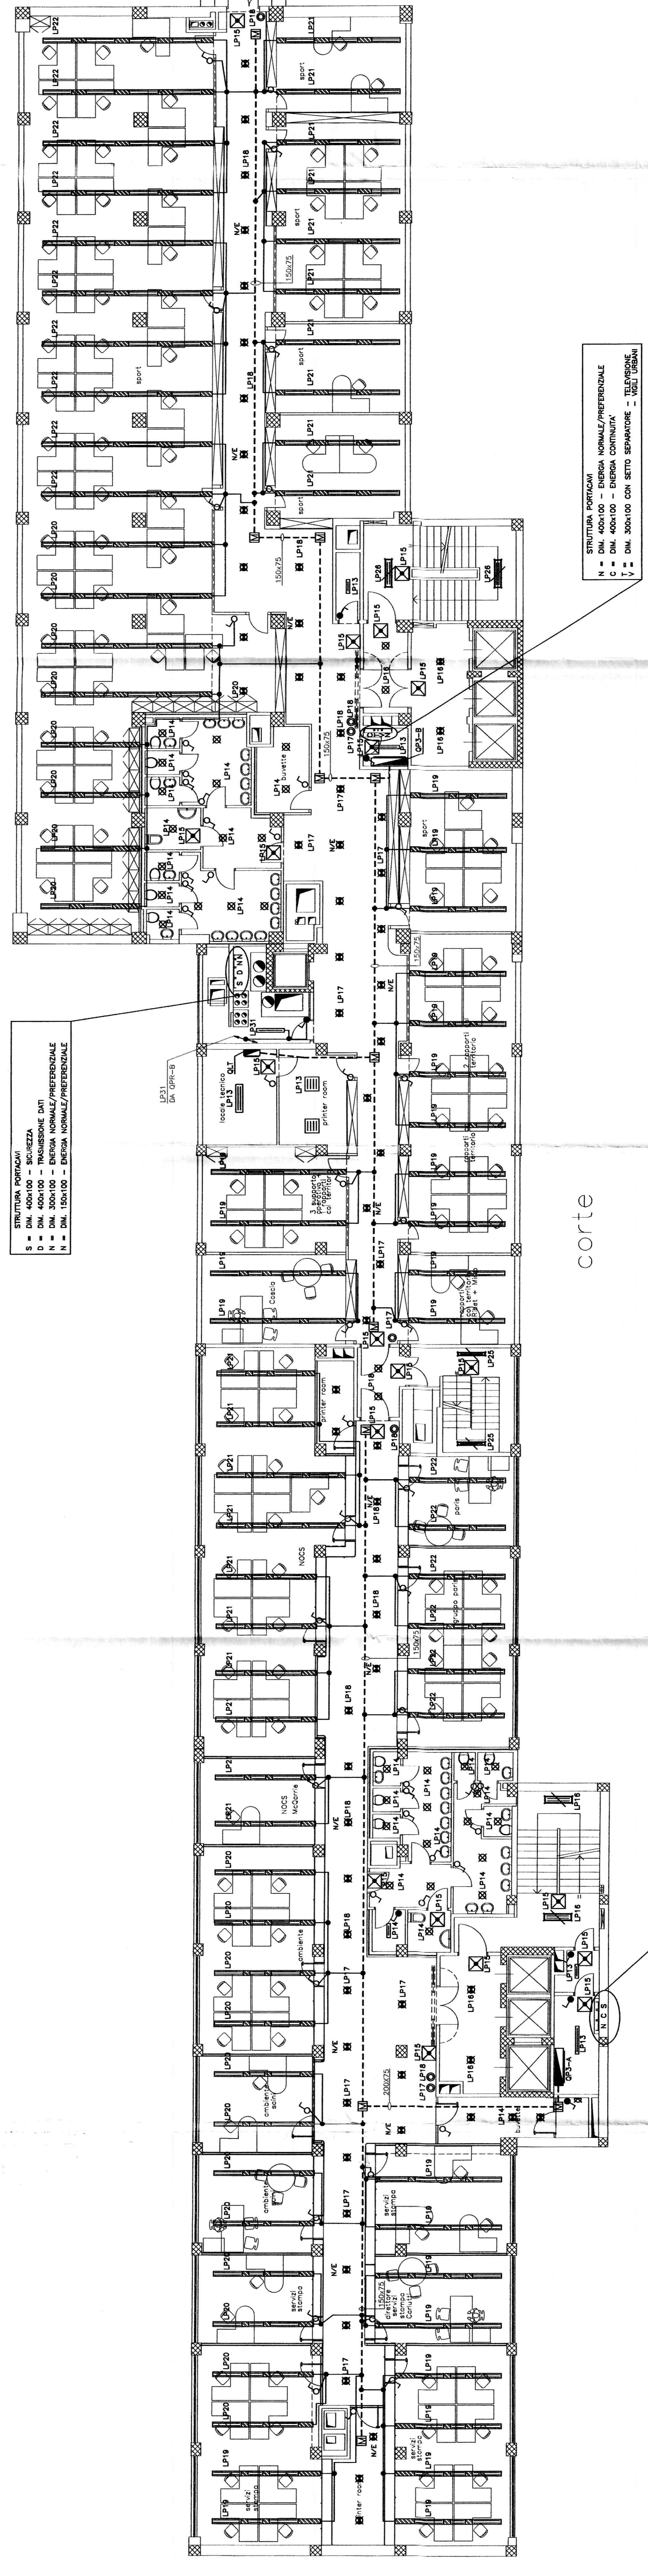

STRUTTURA PORTAZI
S = DIM. 400x100 - SOSTEZZA
D = DIM. 400x100 - TRONCONE DUTT
N = DIM. 150x100 - ENERGIA NORMALE/PROFESSIONALE

STRUTTURA PORTAZI
N = DIM. 400x100 - ENERGIA NORMALE/PROFESSIONALE
C = DIM. 400x100 - ENERGIA CONTINUA
V = DIM. 300x100 CON SETTO SEPARATORE - TELEFONO

STRUTTURA PORTAZI
N = DIM. 400x100 - ENERGIA NORMALE/PROFESSIONALE
C = DIM. 400x100 - ENERGIA CONTINUA
S = DIM. 300x100 - SOSTEZZA